


33,500sqft gross footprint

B2/B8

FFL 166.00

spaces

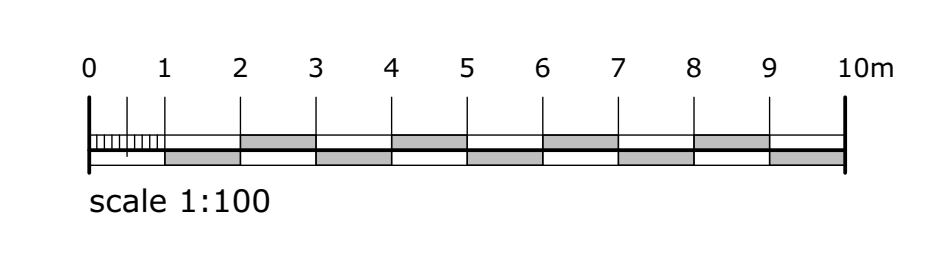

campbell driver partnership
 architects designers surveyors

client: **barnfield construction ltd**

project: **Balle Street**
darwen lancs

sheet: **proposed floor plan**

dwg no: 12.116	08	B
-----------------------	-----------	----------

scale: 1:100 @ A0
 capricorn park
 blackburn to 1st Sgr
 date: 11.01.24 09:27:00
 drawn: f. 01254 297701
 email: design@cdpartnership.co.uk