


All site dimensions shall be verified by the contractor on site prior to work commencing.
 Do not scale from the drawing.
 Only work to written dimensions.
 The drawings by the agency of Whittle Jones and copyright is reserved by them. The drawings are to be copied or used without their prior written consent.
Notes

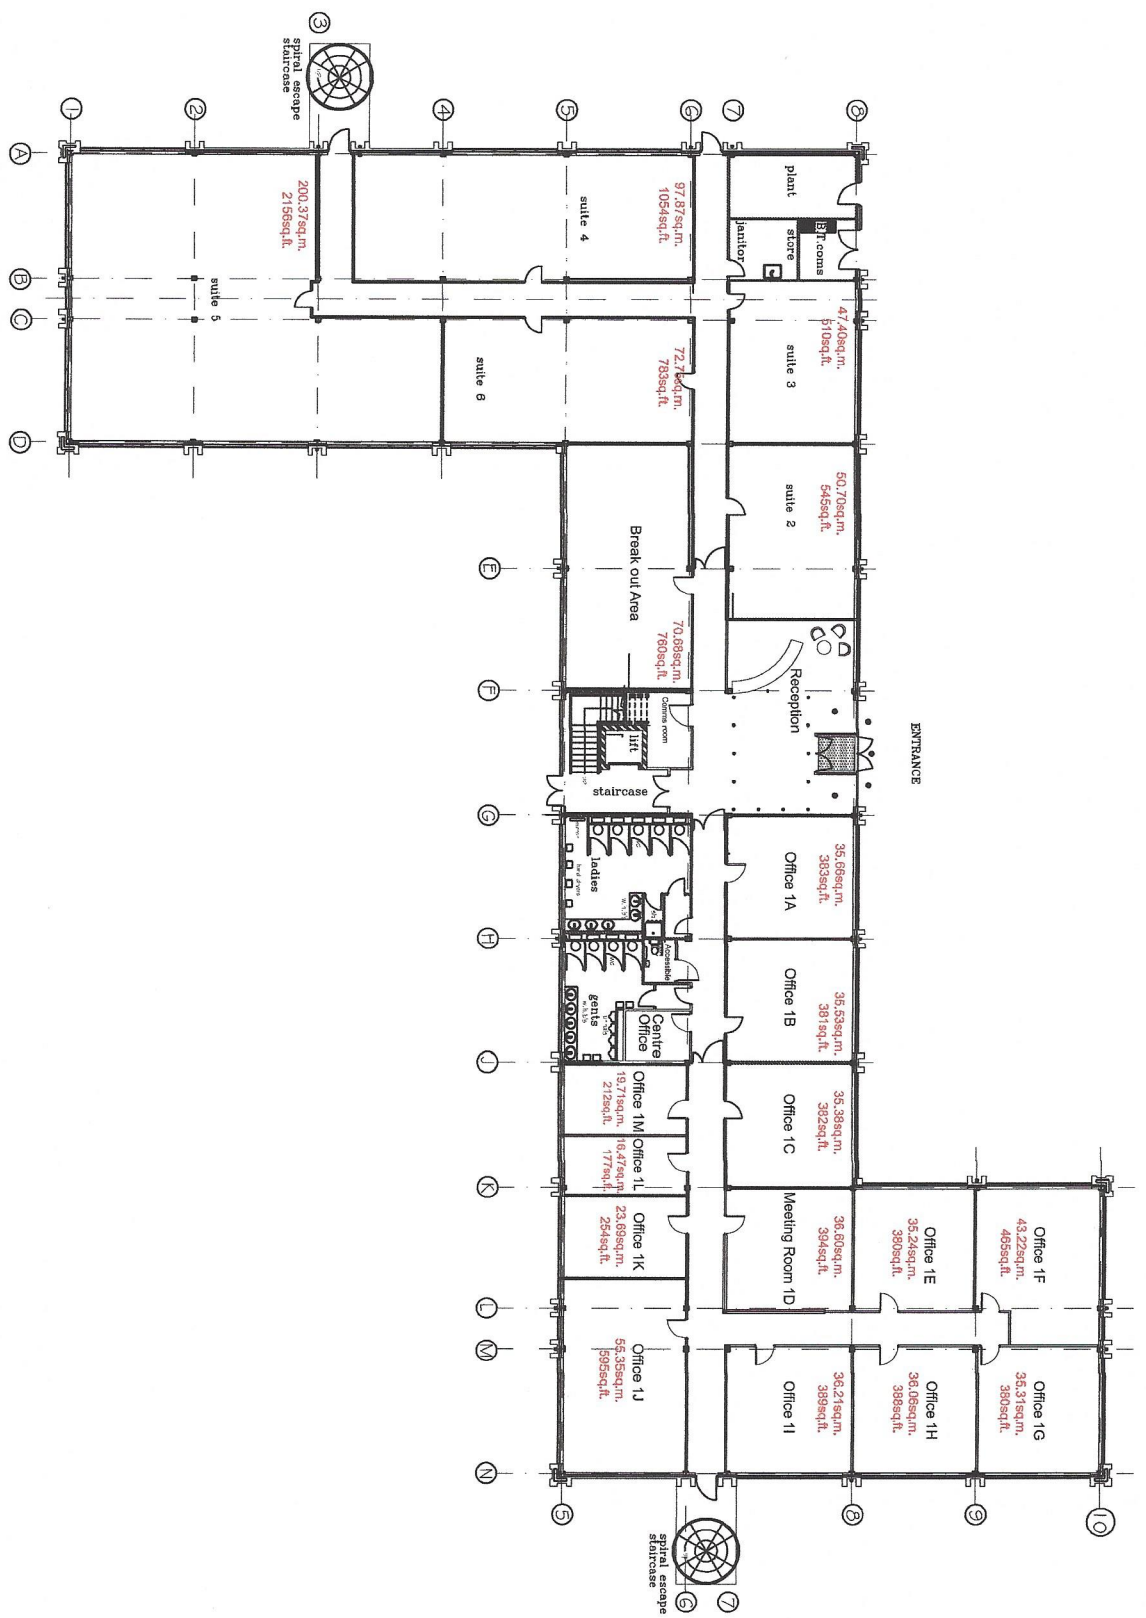

Project
 Number 1@The Beehive
 Lions Drive, Shadsworth,
 Blackburn, BB1 2QS

Drawing
 Ground Floor Plan
 Proposals

Client
WHITTLE JONES
 CHARTERED SURVEYORS
 NORTH WEST

Issued for:
PRELIMINARY

Drawn By	dg	Date	16-04-15
Checked By	dg	Date	16-04-15
Scale	1:250		@A3

Drawing No.	WJ_065-0005	Rev.	d
-------------	-------------	------	---

WHITTLE JONES
 CHARTERED SURVEYORS

WHITTLE JONES NORTHWEST
 LAMTON HOUSE, ACKHURST PARK, CHORLEY PR2 7HW,
 Tel: 01257 238 668 Fax: 01257 238 667
 Email: enquiries@whittlejones.co.uk