
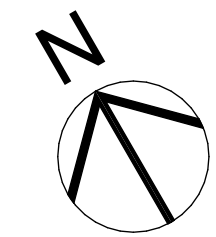


proposed unit 4 floor plan 1:100

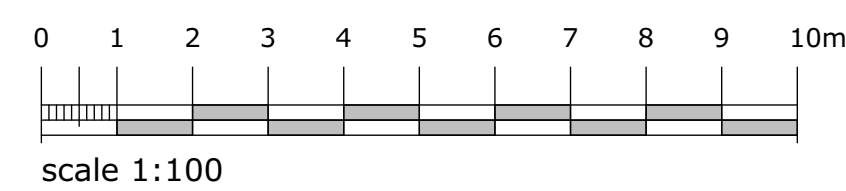

concrete service yard

25m turning

**campbelldriverpartnership**  
architects

client: bainfield blackburn ltd  
project: site development  
greenbank terrace darwen

sheet: unit 4 proposed floor plan

dwg no: 18.107	dwg no: 036	A
----------------	-------------	---

scale: 1:100 @ A0  
address: capricorn park  
blackwater road  
blackburn ltd site  
date: \_\_\_\_\_  
tel: 01254 297700  
email: design@cdparntech.co.uk