
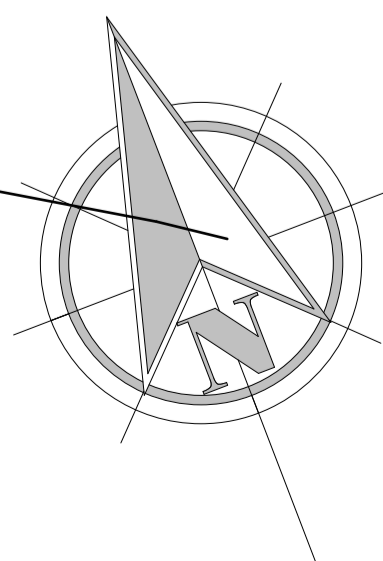


### HIGHER EANAM (A6078)

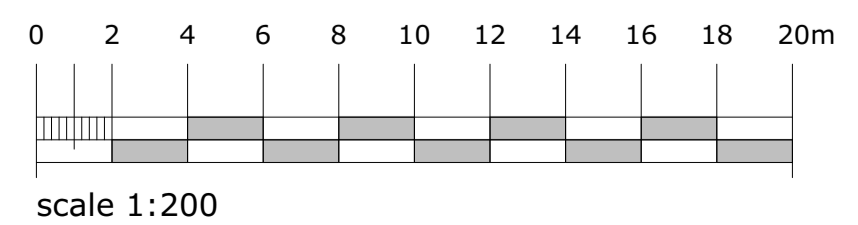

**campbelldriverpartnership**  
architects

client: Barnfield Blackburn Ltd  
 project: Dock St redevelopment  
 Dock St Blackburn

sheet: site plan option 1

job no:	18.183	dwg no:	001	M
---------	--------	---------	-----	---

scale: 1:200 @ A1  
 capricorn park  
 blackwater road  
 blackburn bb1 5qr  
 date: \_\_\_\_\_  
 t: 01254 297700  
 e: design@cdpartnership.co.uk