





campbelldriverpartnership
architects

client: barnfield blackburn ltd.
project: site development
greenbank terrace darwen
sheet: plot 1 site plan a3

job no: 18.107.05	dwg no: 011	B
-------------------	-------------	---

scale: 1:500 @ A3
date: 13.04.22
drawn: lg
capricorn park
blakewater road
blackburn bb1 5qr
t: 01254 297700
e: design@cdparchitects.co.uk

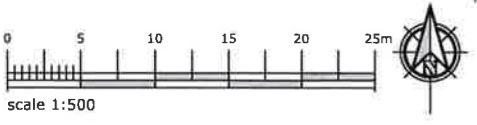


 


campbelldriverpartnership
architects

client: barnfield blackburn ltd.
project: site development
greenbank terrace darwen
sheet: plot 1 site plan a3

job no: 18.107.05	dwg no: 011	B
-------------------	-------------	---

scale: 1:500 @ A3
date: 13.04.22
drawn: lg
capricorn park
blakewater road
blackburn bb1 5qr
t: 01254 297700
e: design@cdpartnership.co.uk

 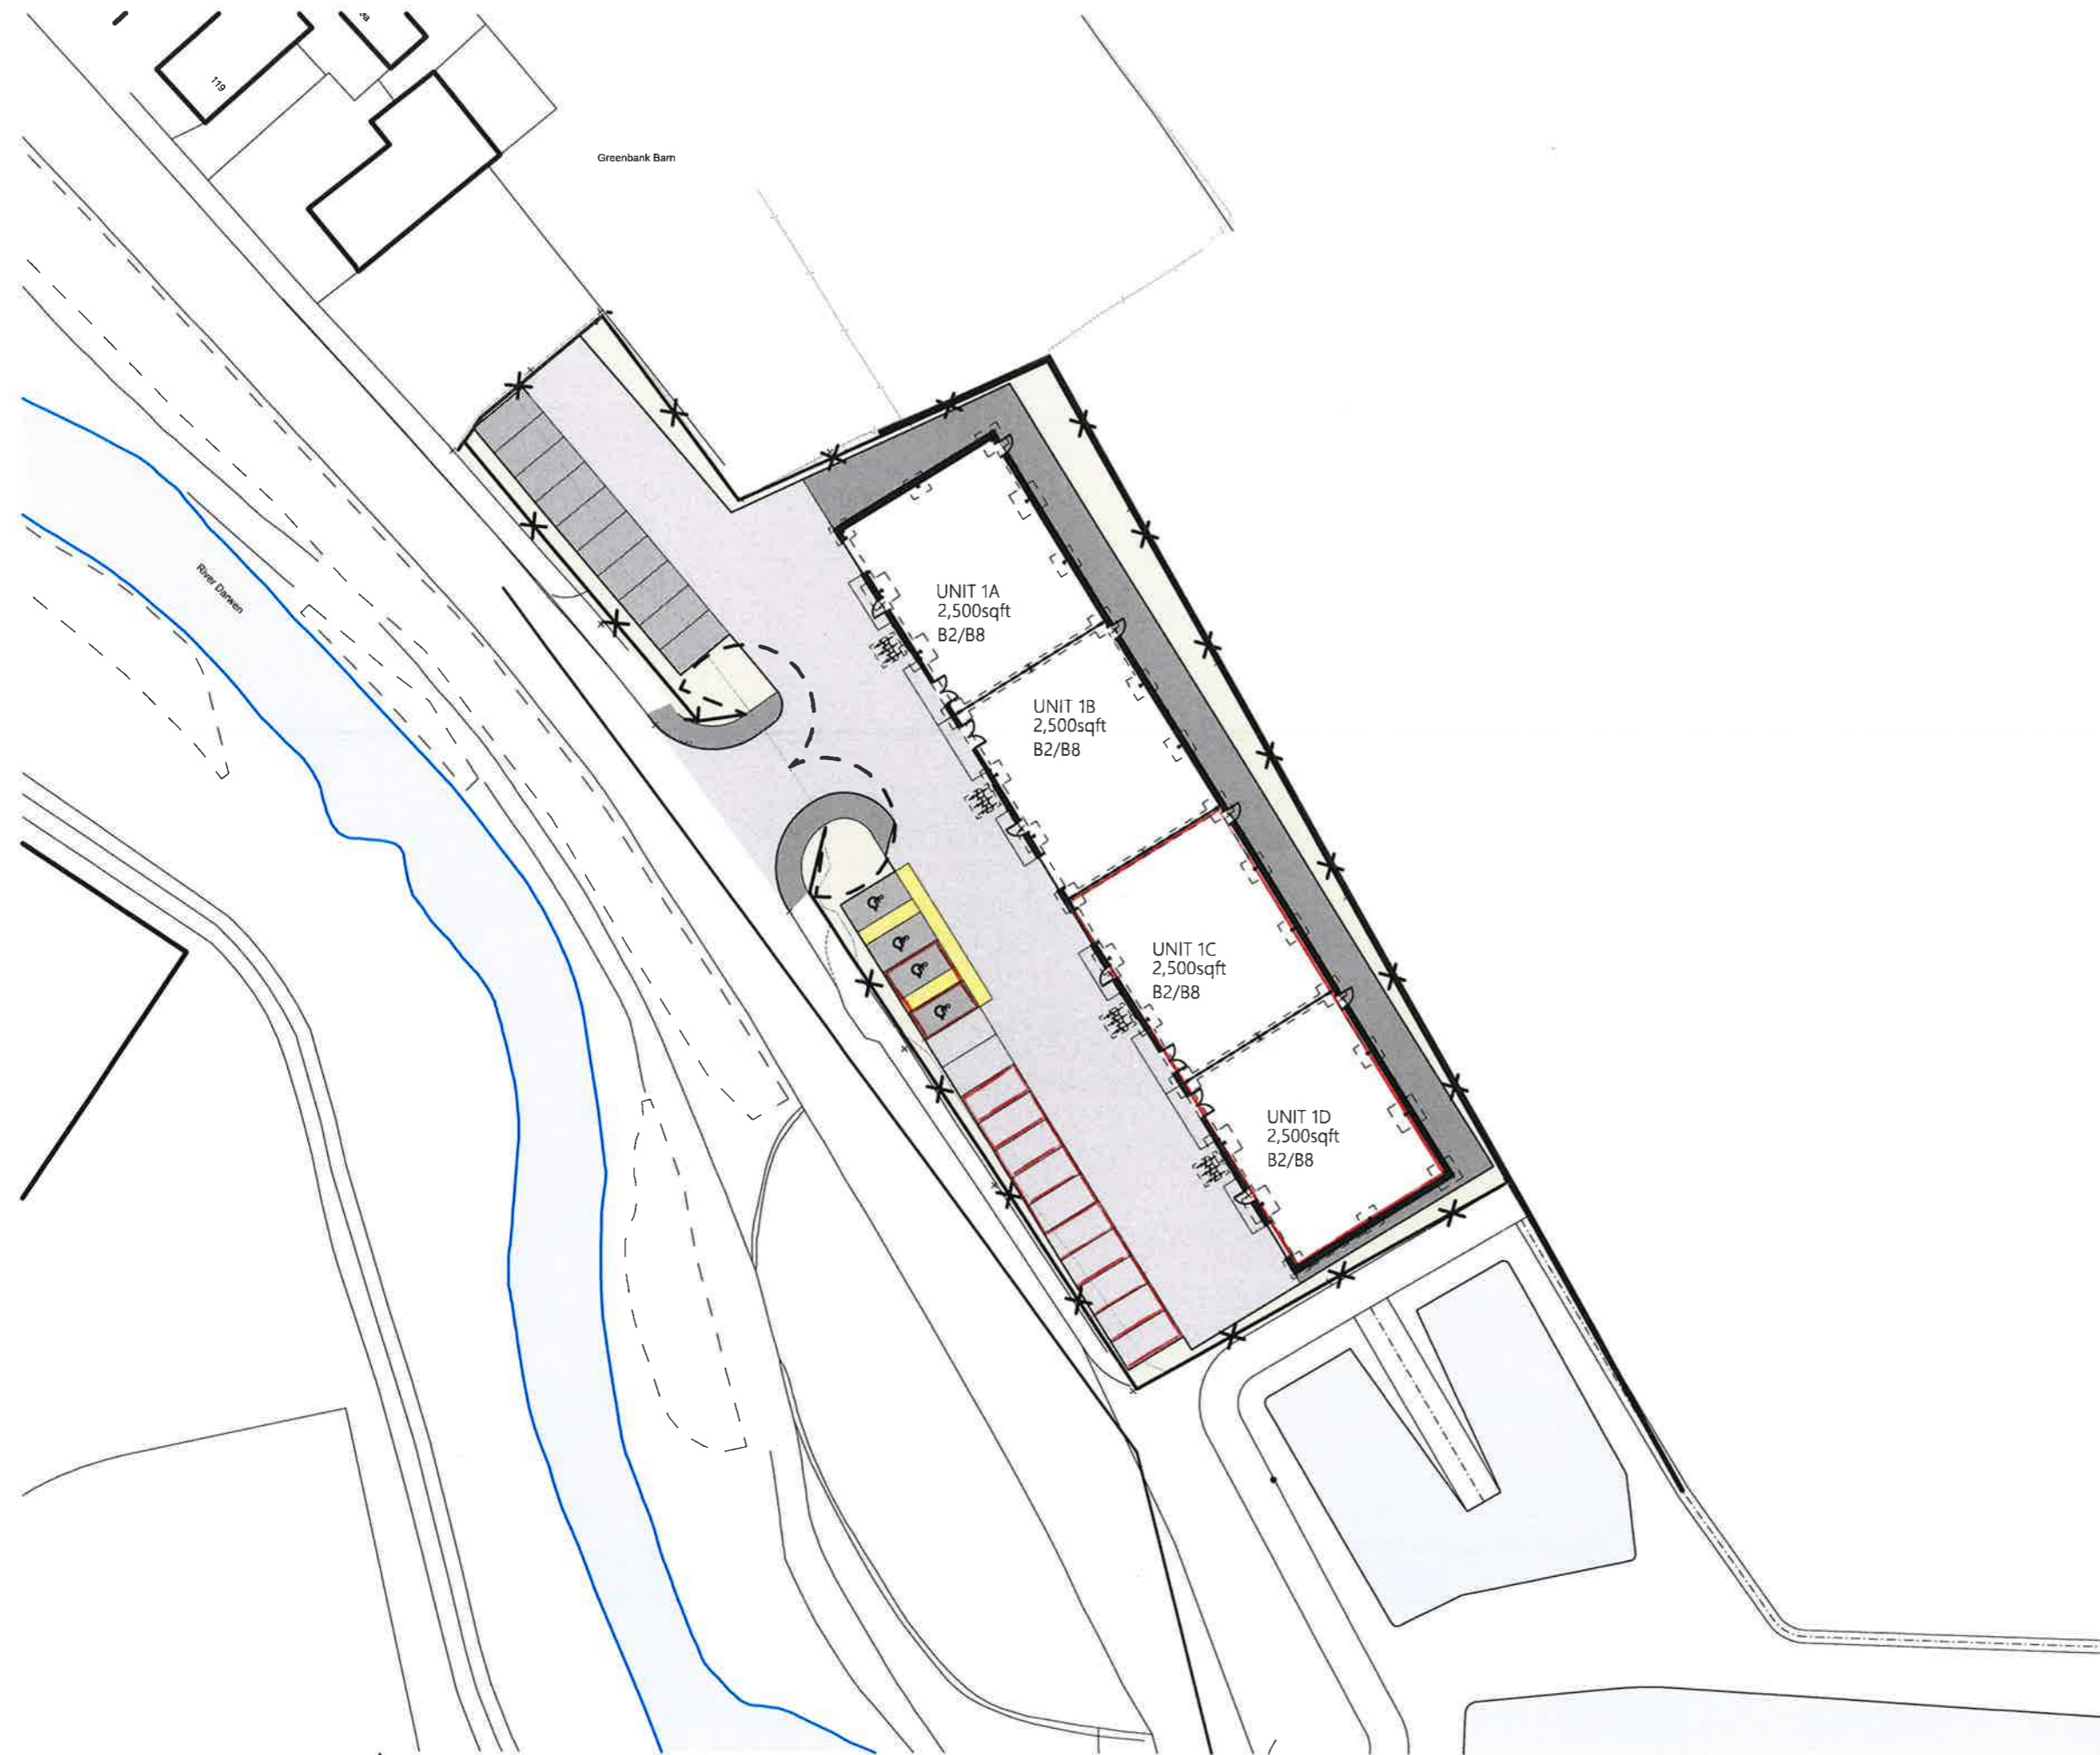

client: barnfield blackburn ltd.
project: site development
greenbank terrace darwen
sheet: plot 1 site plan a3

job no: 18.107.05	dwg no: 011	B
-------------------	-------------	---

scale: 1:500 @ A3
date: 13.04.22
drawn: lg
capricorn park
blakewater road
blackburn bb1 5qr
t: 01254 297700
e: design@cdparchitects.co.uk