



Issue:

A: original issue
B:09.02.21/jb - updated to reflect clients comments
E:31.08.21/jb - perimeter fence indicated
F:07.09.21/jb - perimeter fence removed
G:28.10.21/jb - parking updated; comments from Highways
I:08.12.21/jb - cycle lane updated
J:14.09.22/dh - existing drains and MH cover & invert levels added
K:27.09.22/dh - floor levels and entrance area amended
L:05.10.22/dh - entrance via carl fogarty way amended

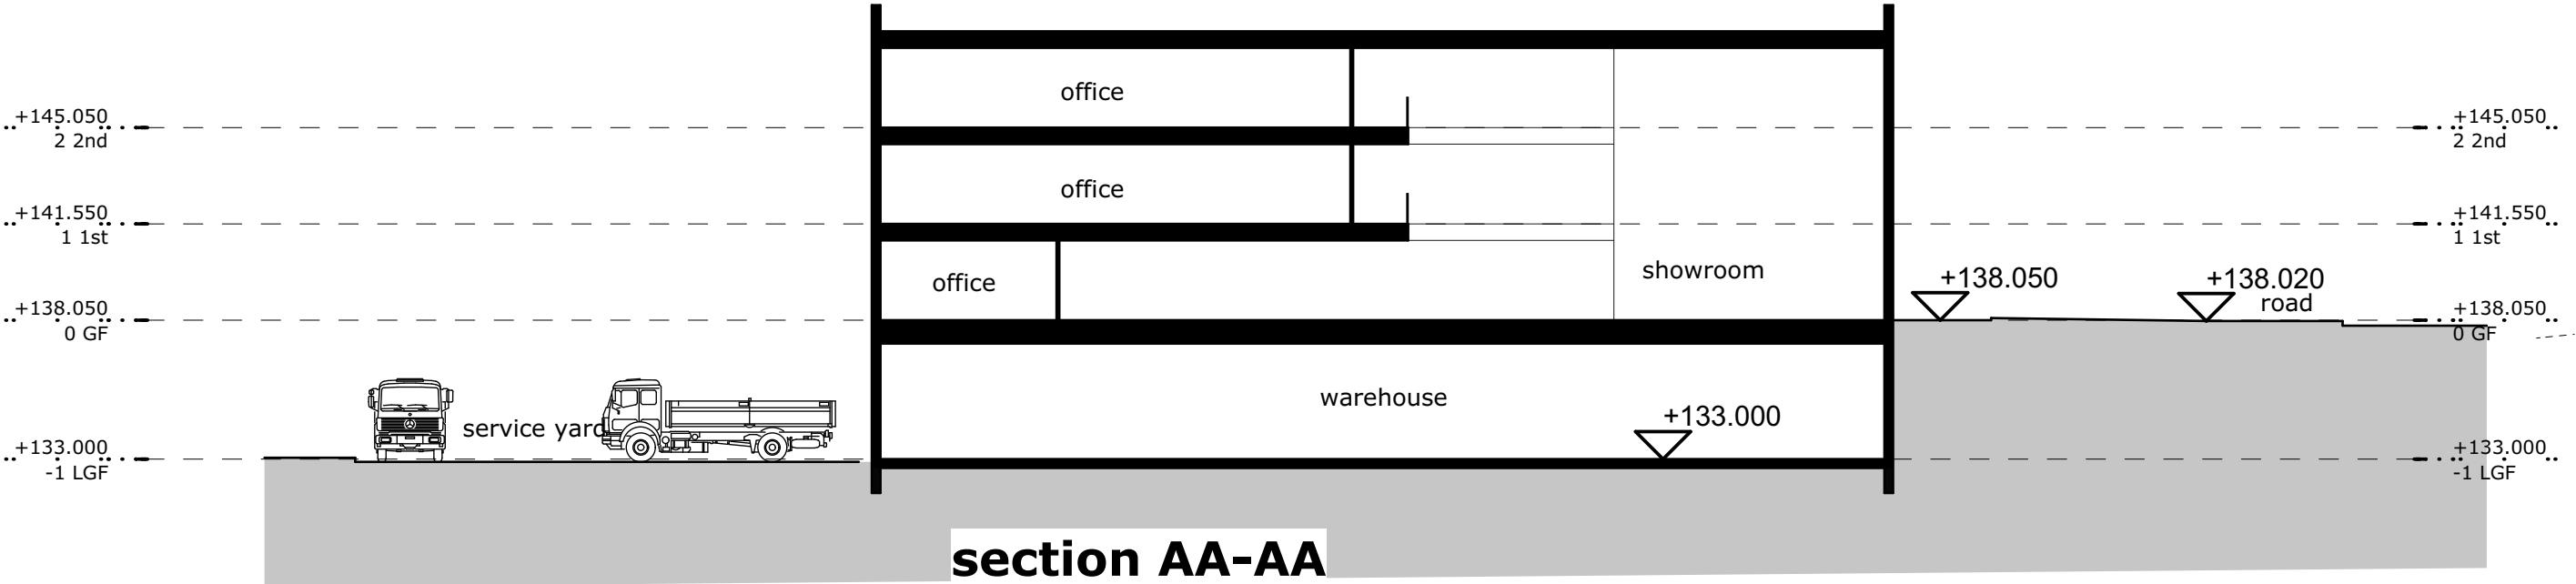

proposed site layout plan 1:250

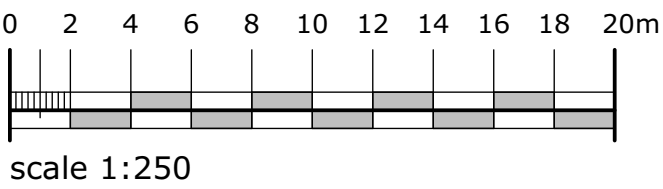

note: all levels to be checked and confirmed by drainage engineer

campbelldriverpartnership architects

client: rocplas
project: new commercial showroom
plot 1, furthergate, blackburn
sheet: site plan
job no: 19.152
date: 08.01.21
drawn: jb
design no: 001
L
scale: 1:250 @ A1
capricorn park
blackwater road
blackburn bb1 5qr
t: 01254 297700
e: design@cdpartnership.co.uk