



This drawing is to be read in conjunction with all relevant Architect, consultants' and specialist drawings and specifications. The Architect is to be notified of any discrepancies before proceeding. Do not scale from this drawing. All dimensions and levels are to be checked on site. This drawing is subject to copyright. All work carried out before Planning and Building Permission has been granted is at the contractor's risk.



1:100 Scale

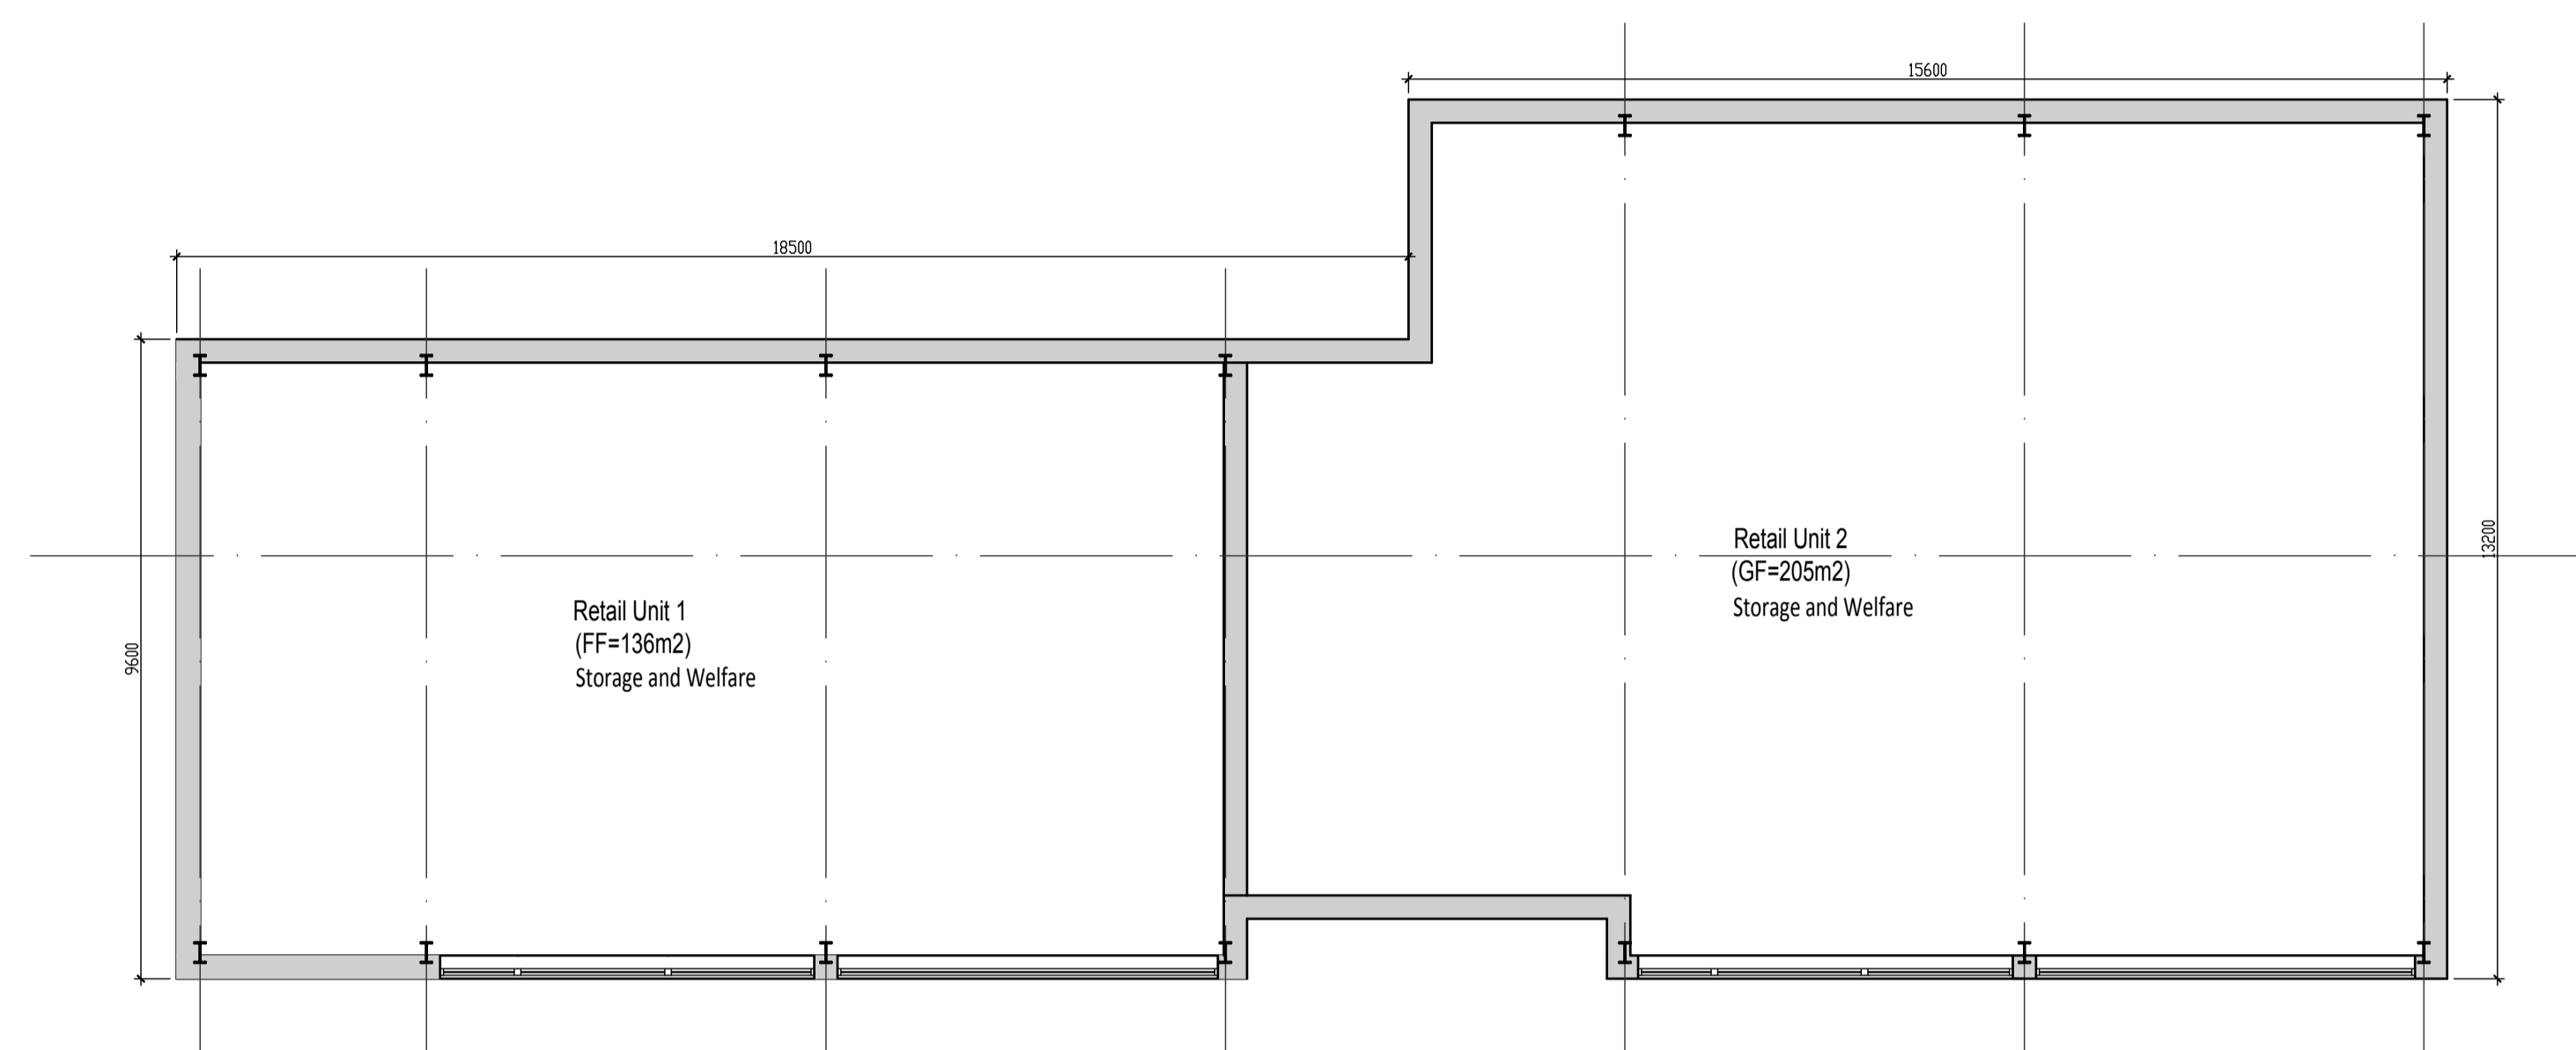

First Floor Plan
1:100 Scale

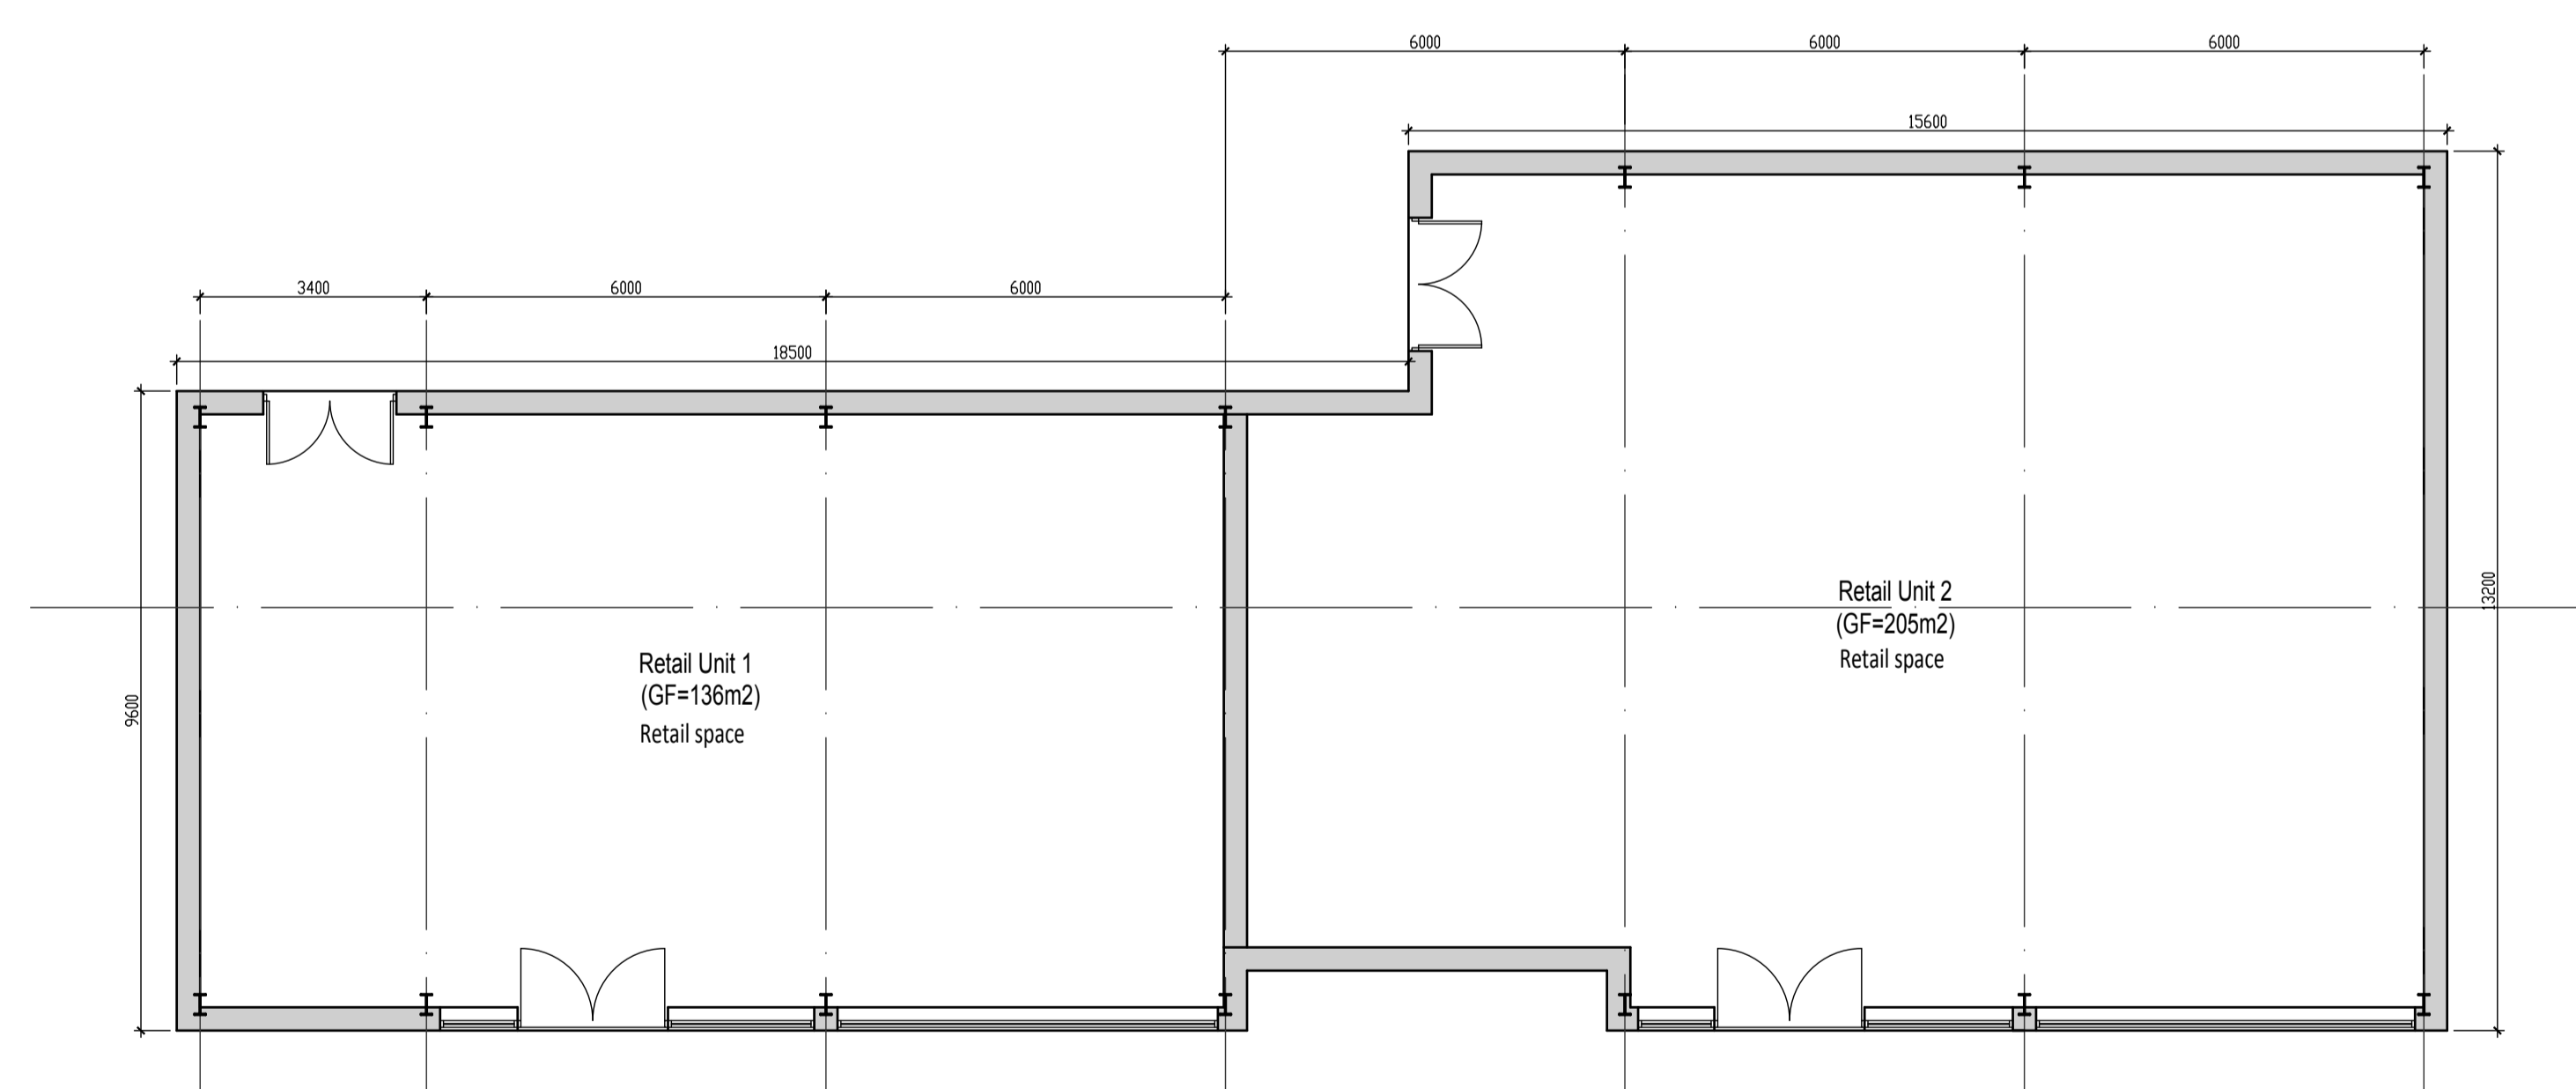

Ground Floor Plan
1:100 Scale

Rev A: Annotation added to First Floor to show use as Storage and Welfare. 08.11.2023 Craig Harrison

Client
Mr Shabaz Akber

Job Title
Proposed Development on Land Off Whalley New Road, Blackburn BB1 9BA

Drawing Title
Proposed Retail Development Proposed Floor Plans

Scale	Date	Drawn
1:100 @ A1	August 2023	Craig Harrison

spa ARCHITECTS
SUNDERLAND PEACOCK
SUNDERLAND PEACOCK & ASSOCIATES LTD
HAZELMERE, PIMLICO ROAD, CLITHEROE
LANCASHIRE, BB7 2AG
T 01200 423719 F 01200 427328
E info@sunderlandpeacock.com
www.sunderlandpeacock.com

6849 - P03 **A**