



SITE SPECIFIC HAZARDS

IN ACCORDANCE WITH THE REQUIREMENTS OF THE CDM REGULATIONS 2015 THE FOLLOWING SIGNIFICANT RESIDUAL HAZARDS HAVE NOT BEEN DESIGNED OUT OF THIS PROJECT AND MUST BE TAKEN INTO CONSIDERATION BY CONTRACTORS PLANNING TO UNDERTAKE THE WORKS SHOWN ON THIS DRAWING:

KEY:
 AREA OF NEW WALL/GLAZED WALL


PROPOSALS BASED ON PARAGON SURVEY INFORMATION RECEIVED

PROPOSED SANITARYWARE AND FURNITURE SHOWN INDICATIVELY AND SUBJECT TO SPECIALIST INSTALLER DESIGN

ALL INTERNAL ROOM DIMENSIONS SUBJECT TO REVIEW ON SITE TO SUIT EXISTING STRUCTURE AND OBSTRUCTIONS

PARTITION DEPTH BASED ON CRYSTAL HURSTWOOD PROPOSED SYSTEM TO INCLUDE 100 X 50mm NON LOAD BEARING TIMBER STUD WITH 1 No. LAYER OF WALL BOARD EITHER SIDE

FOR SETTING OUT OF WC AREA REFER TO 10566 15

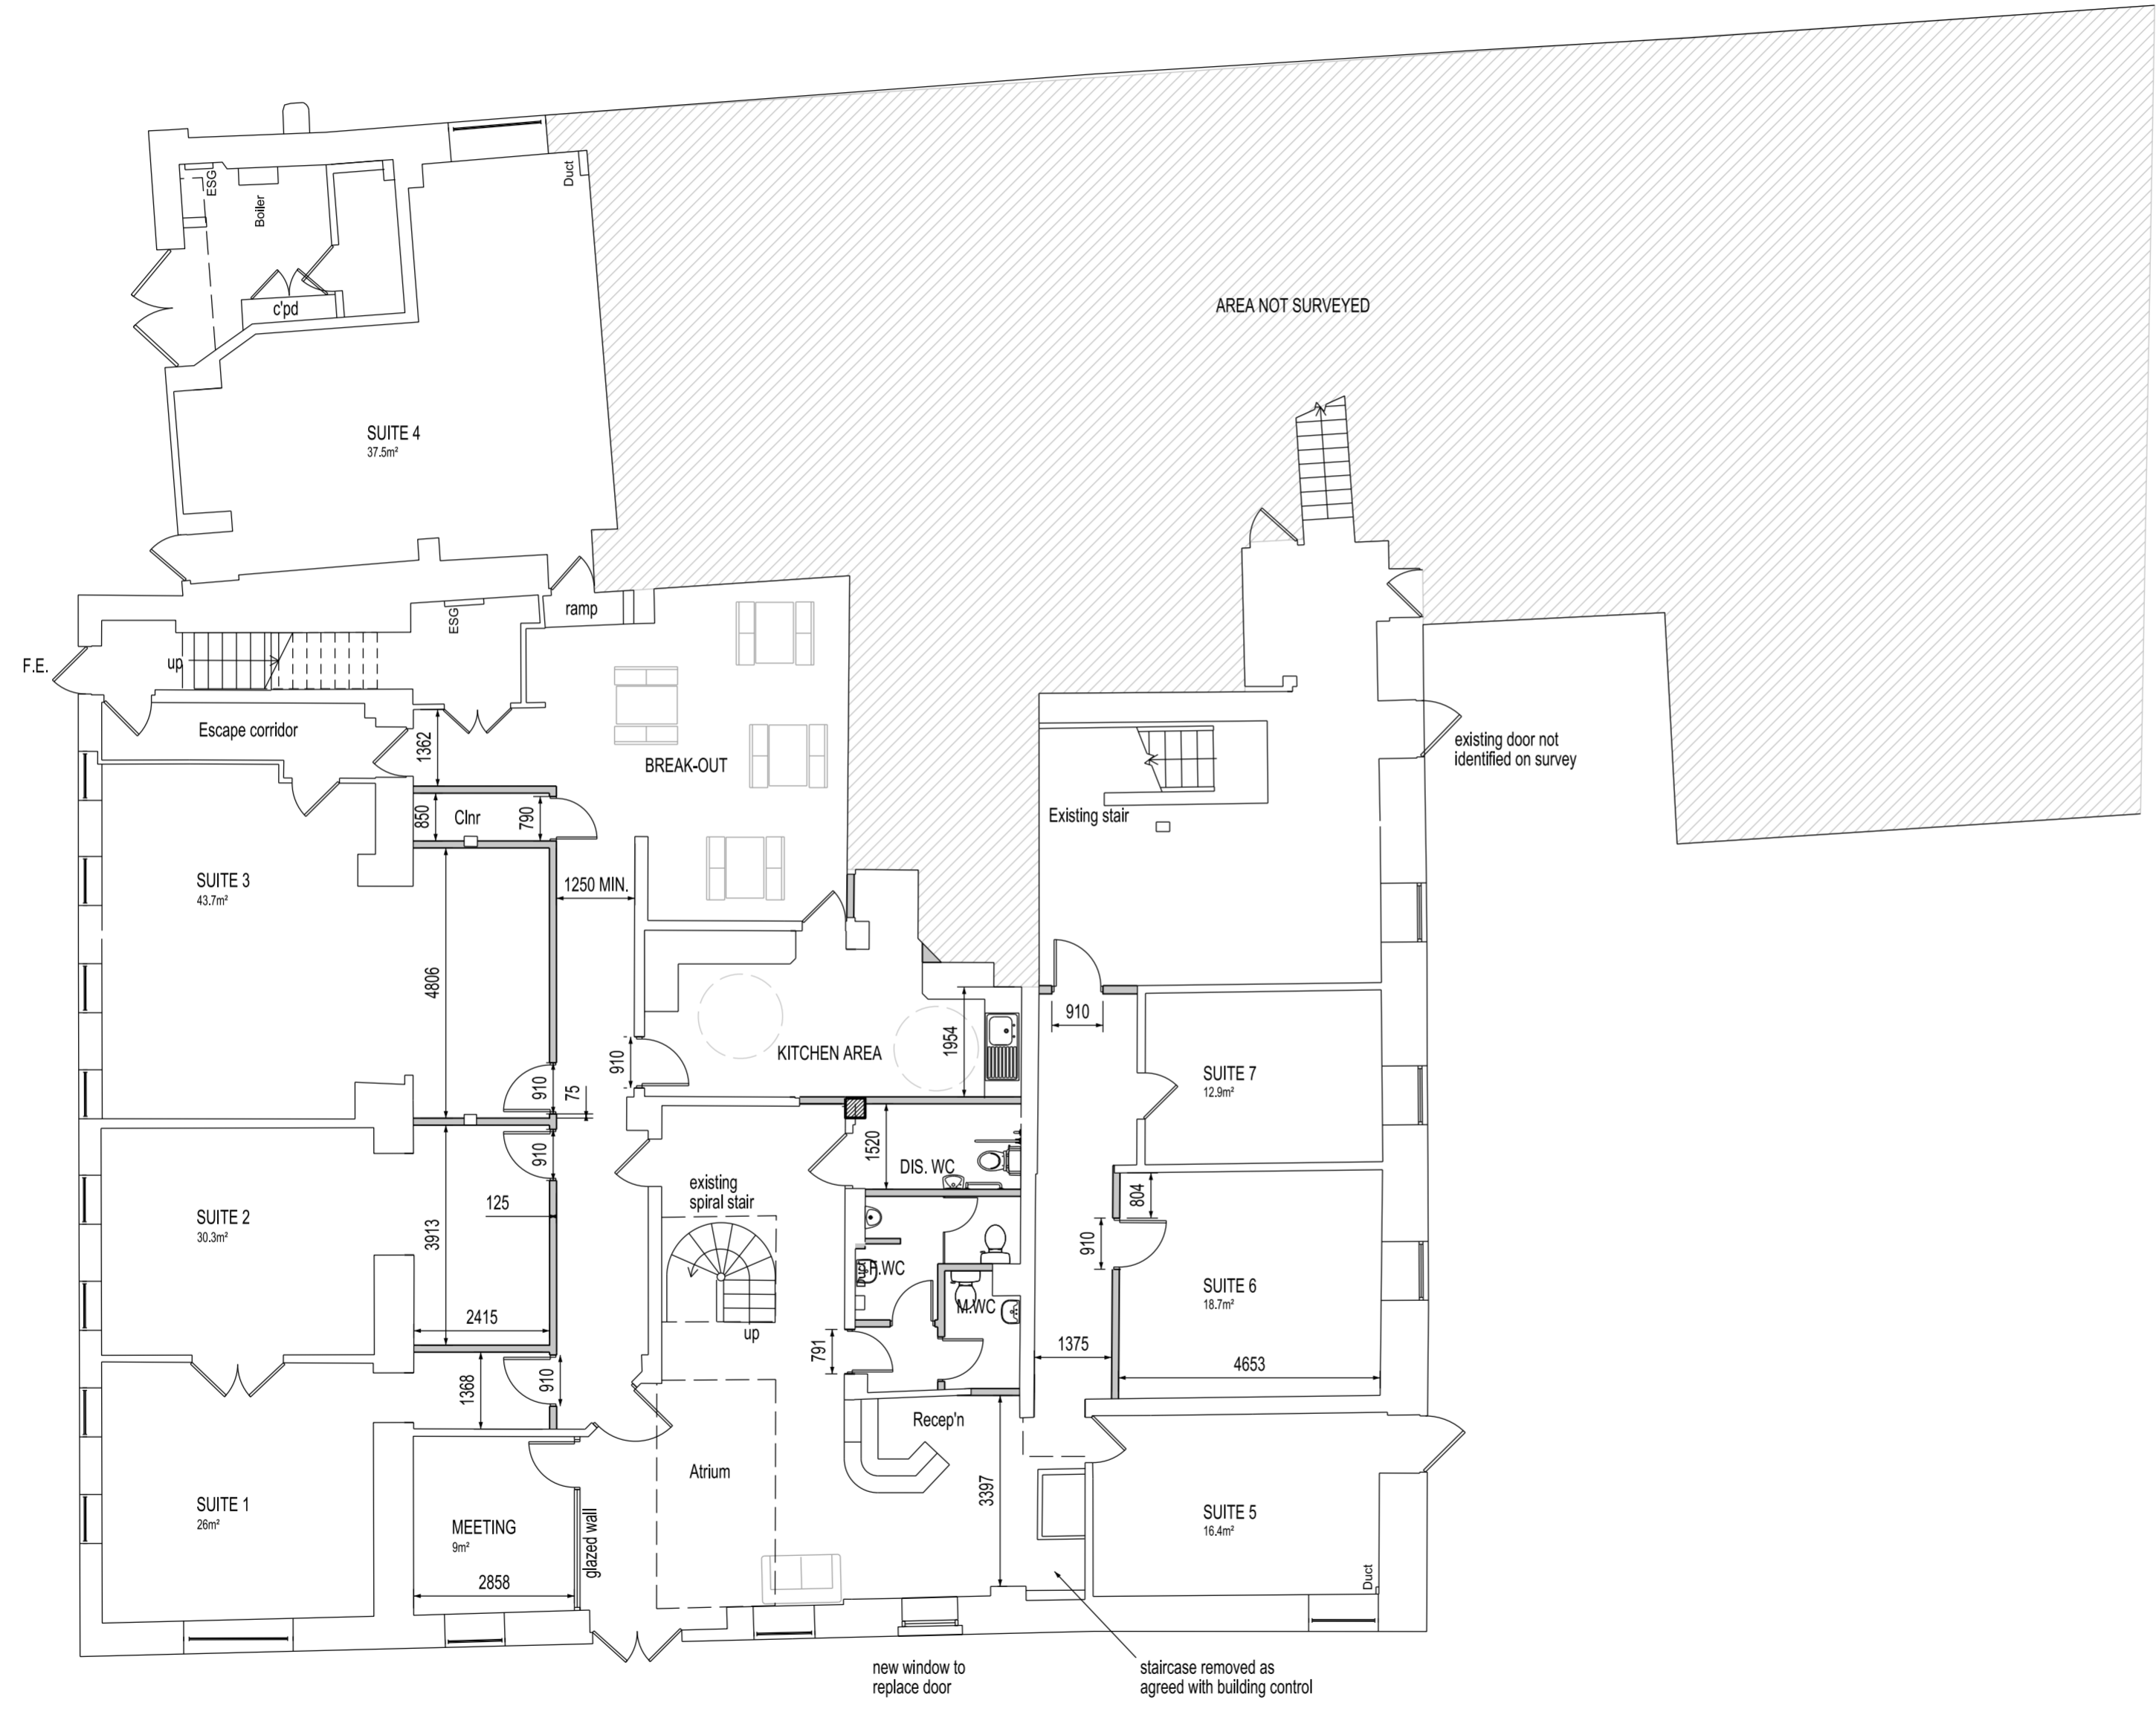

REV.	DATE	NOTES	INIT.
C	23.08.18	UPDATED FOLLOWING HURSTWOOD FEEDBACK	JH
B	10.08.18	WC AREA UPDATED	PW
A	18.07.18	UPDATED FOLLOWING HURSTWOOD FEEDBACK	JH

CLIENT / PROJECT
CRYSTAL HURSTWOOD
HURSTWOOD COURT, RAWTENSTALL

DRAWING TITLE
PROPOSED GROUND FLOOR PLAN
OPTION 4

STATUS
FOR INFORMATION

DATE	DRAWN	SCALE @ A2
JULY 18	PW	1:100

PROJECT NUMBER	UNIT / BLOCK	CI / SFB CODE	TYPE & NUMBER	REVISION LETTER
10566			11	C

Site Location Plans	L	GA Plans	P	Elevations	E
Sections	S	Details	D	Profile Colour	C

THE RATCLIFFE GROVES PARTNERSHIP
MANCHESTER
 105 MANCHESTER ROAD
 BURY LANCASHIRE BL3 0TD
 T. 0161 797 6000 E. manchester@rgp.uk.com
 www.rgp.uk.com

LONDON
 19 BEDFORD ROW
 LONDON WC1R 4EB
 T. 020 7600 6666 E. london@rgp.uk.com

