



ISSUE:
 A: original issue
 E: 20.09.21: jl - amendments to site layout and units
 F: 07.10.21: jb - unit size updated to reflect floor plans; area schedule updated
 G: 12.10.21: jb - unit I service yard updated to accommodate HGV access



Development schedule

- Unit A - 1,622m²
- Unit B - 1,293m²
- Unit C - 1,293m²
- Unit D - 1,293m²
- Unit E - 1,297m²
- Unit F - 1,093m²
- Unit G - 1,094m²
- Unit H - 2,199m²
- Unit I - 1,860m²

Total 13,044m²

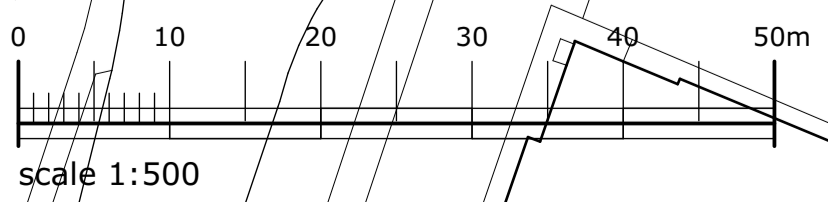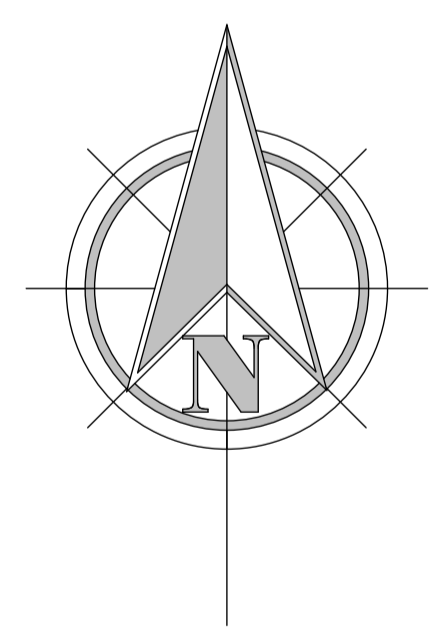

campbelldriverpartnership
architects

client: CRE Investments llp

project: Industrial Development

Philips Road Blackburn

sheet: outline proposals

job no: 21.153	dwg no: 002	H
----------------	-------------	---

scale: 1:500 @ A1
 date:
 drawn:
 capricorn park
 blakewater road
 blackburn bb1 5qr
 t: 01254 297700
 e: design@cdpartnership.co.uk