



EXISTING / PROPOSED SITE PLAN & ROOF PLAN AT LAND AT CORNER OF BRUCE STREET AND GLADSTONE STREET.


PLANNING DRAWING FOR APPROVAL

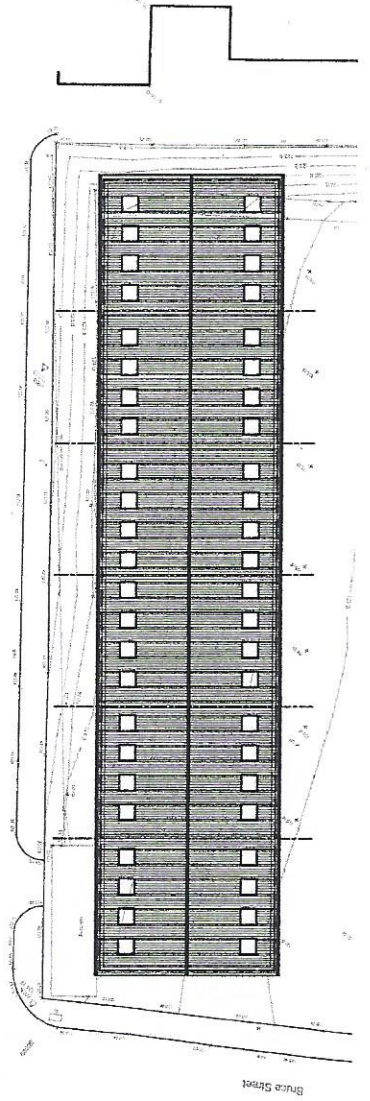

PROPOSED ROOF PLAN. SCALE 1:200

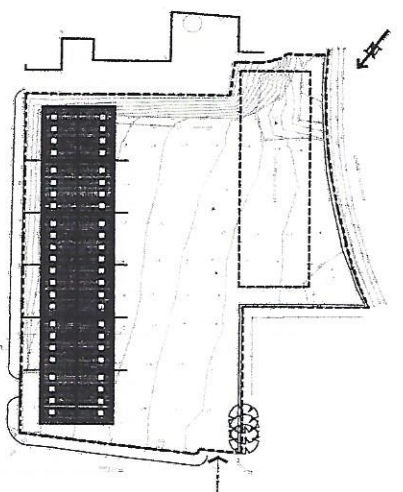

PROPOSED BLOCK PLAN. SCALE 1:500

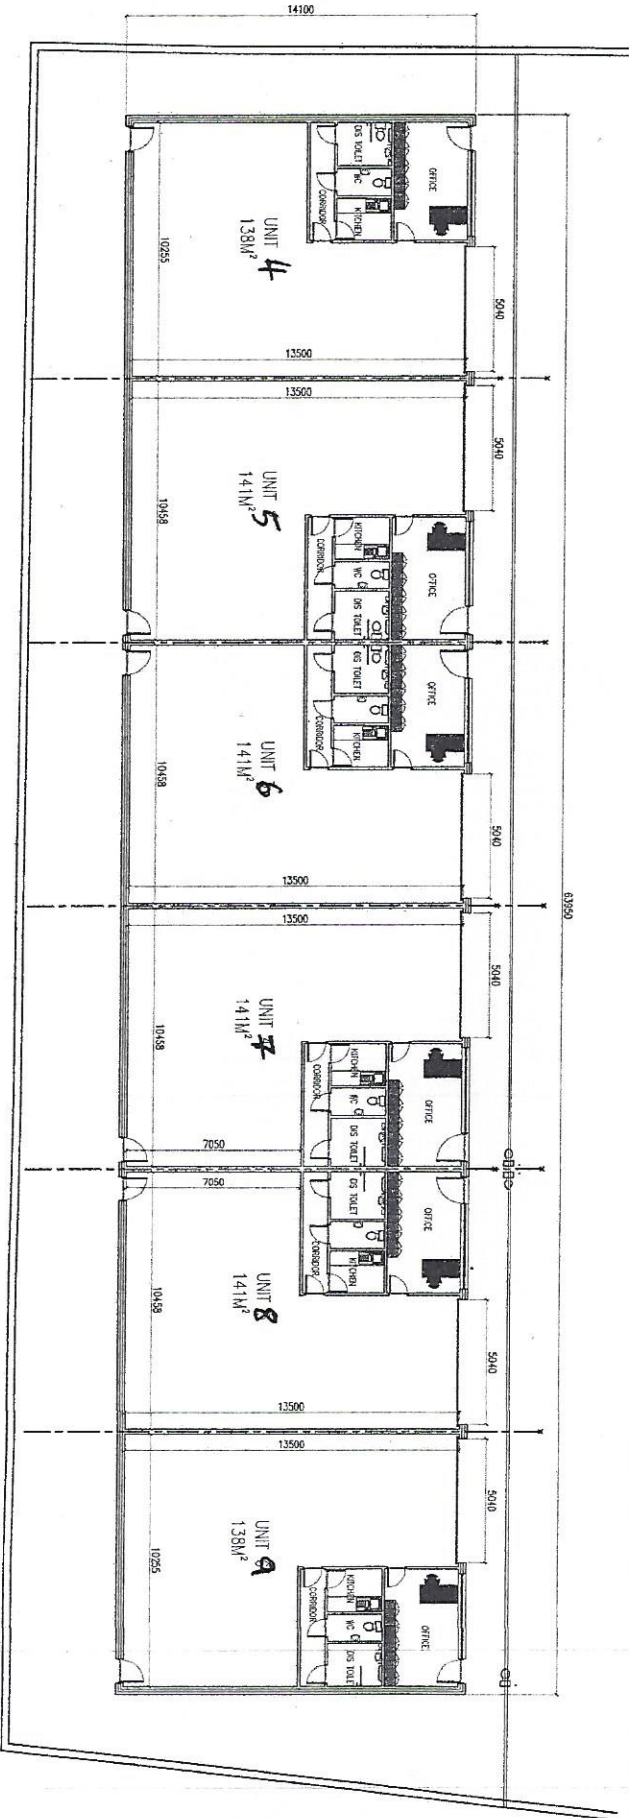


PROPOSED FLOOR PLAN. SCALE 1:100

CLIENT: MR AARF BOKER
 PROJECT No: LV/2017/008
 DATE: 29/01/2017
 DWG No. 03

PROPOSED ERECTION OF NEW INDUSTRIAL & WAREHOUSE BUILDING UNITS (CLASS B2 & B8) ON VACANT LAND AT CORNER OF BRUCE STREET AND GLADSTONE STREET, BLACKBURN, BB1 3EE

PROPOSED FLOOR PLANS AND ROOF PLAN

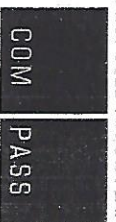

Architectural Consultants

DASVFIELD BUSINESS CENTRE

SUITE 301
 APPLEBY STREET
 LANGSHIRE
 B01 3BT

TEL 01254 693922