


NOTES


DRAWING BASED ON PARAGON SURVEY INFORMATION RECEIVED

RWPS TO BE SQUARE PROFILE (MERLIN GREY BS18 B 25)


RWP LOCATIONS SHOWN IN EXISTING LOCATIONS; POSITIONS TO BE REVIEWED
DRAWING SUBJECT TO CLIENT REVIEW

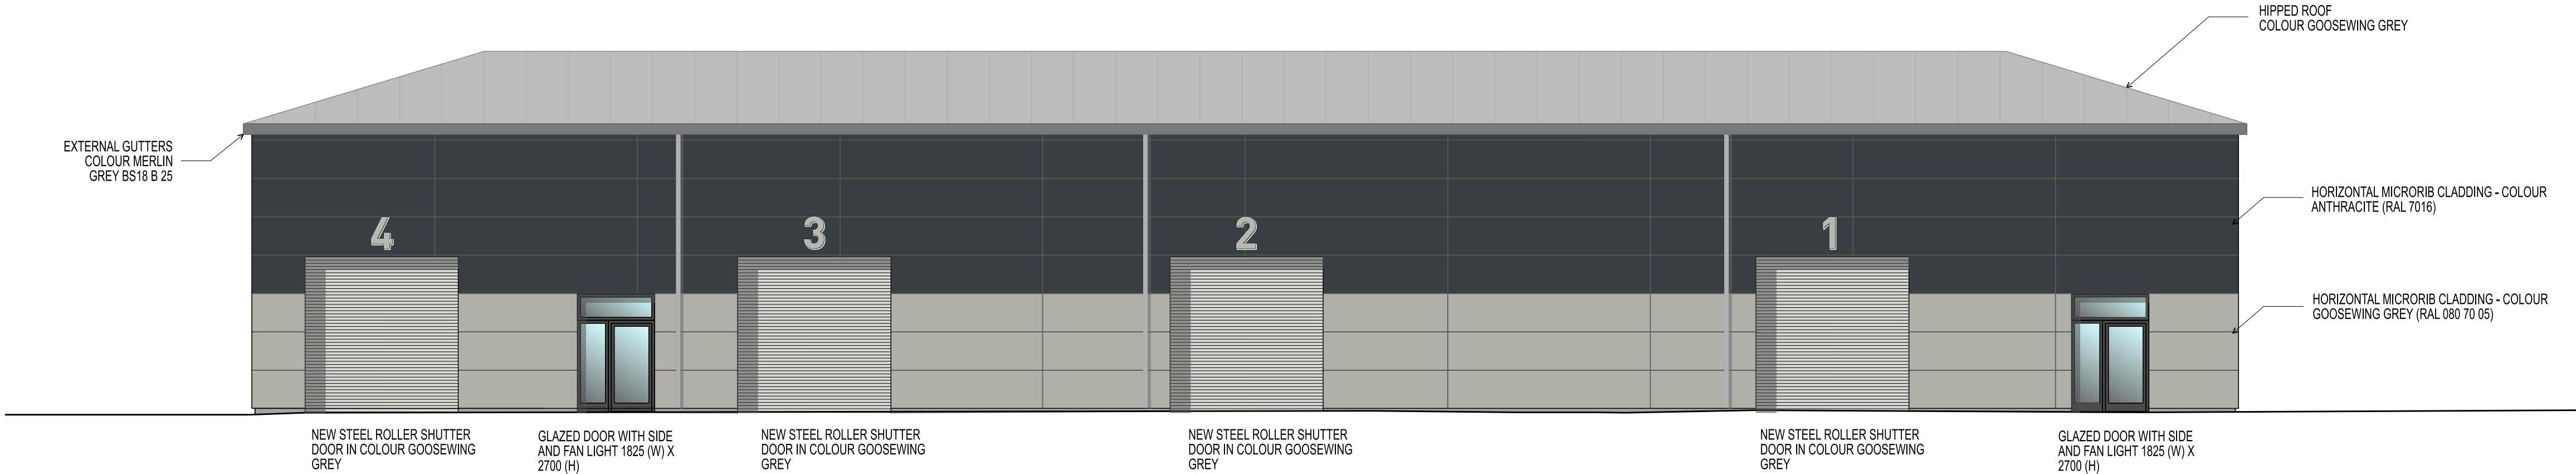


NORTH EAST ELEVATION

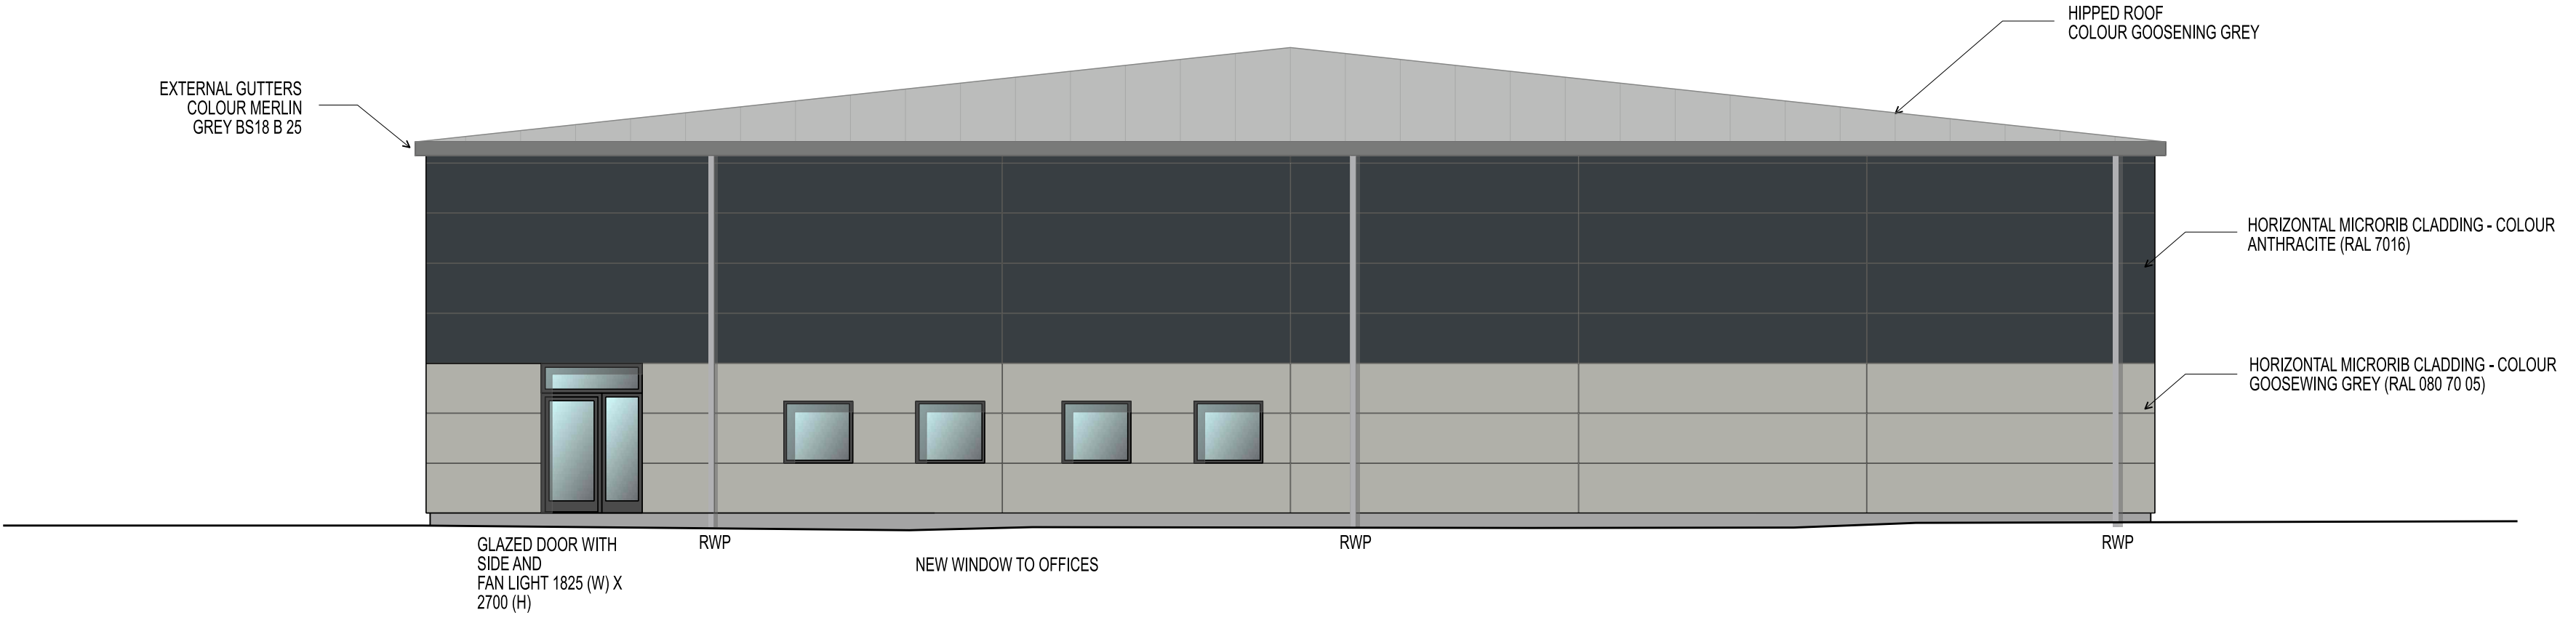

NORTH WEST ELEVATION

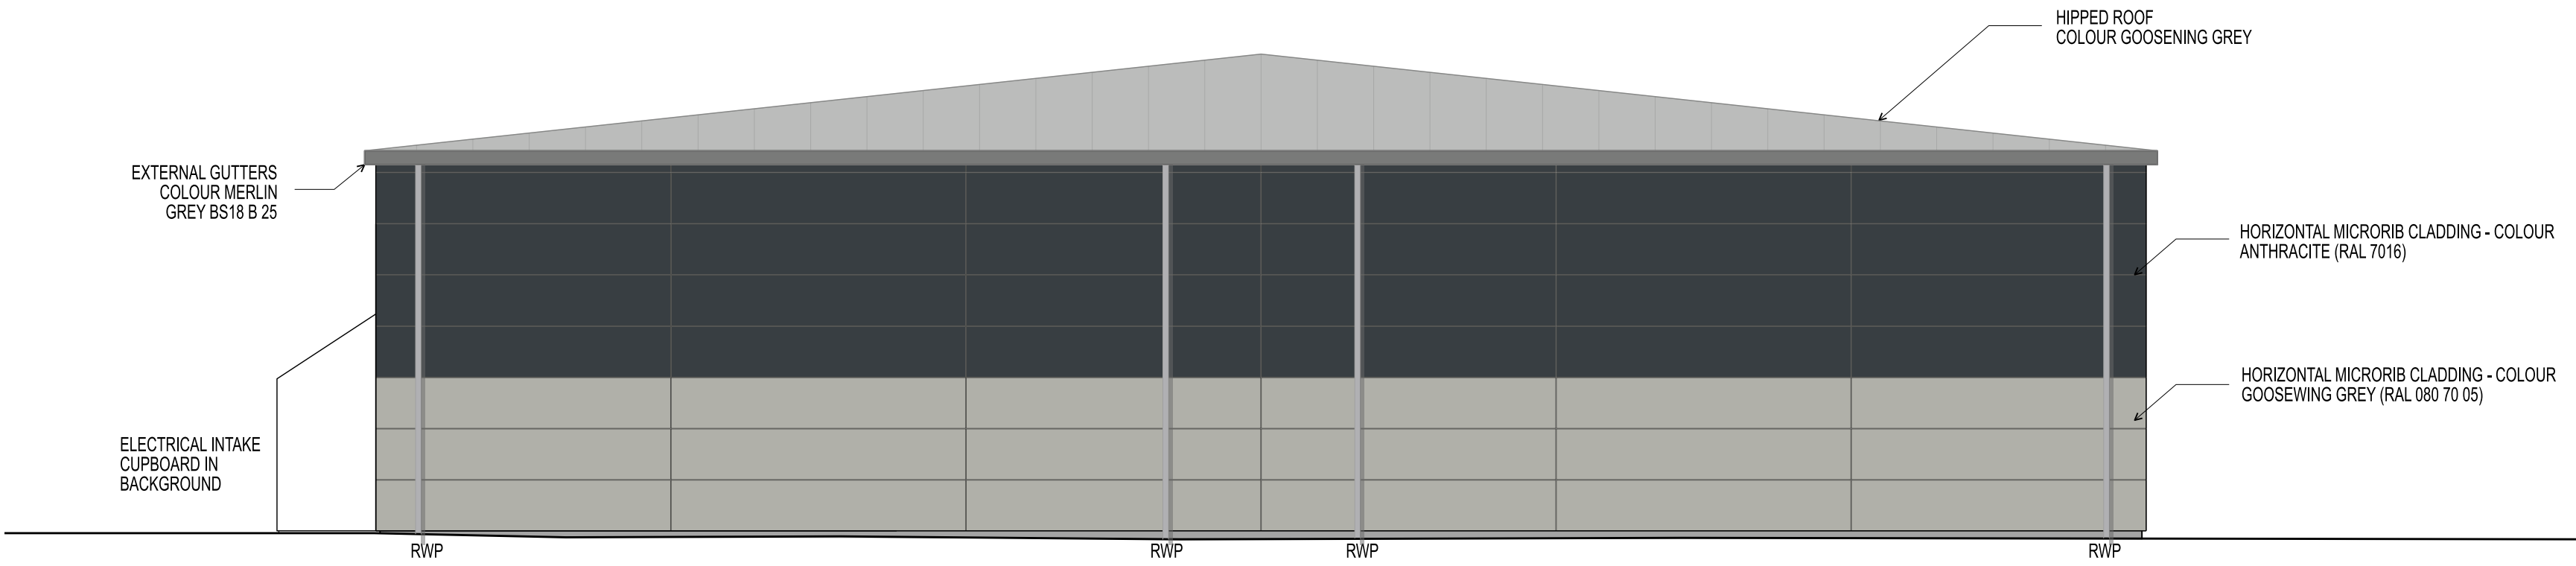

SOUTH EAST ELEVATION

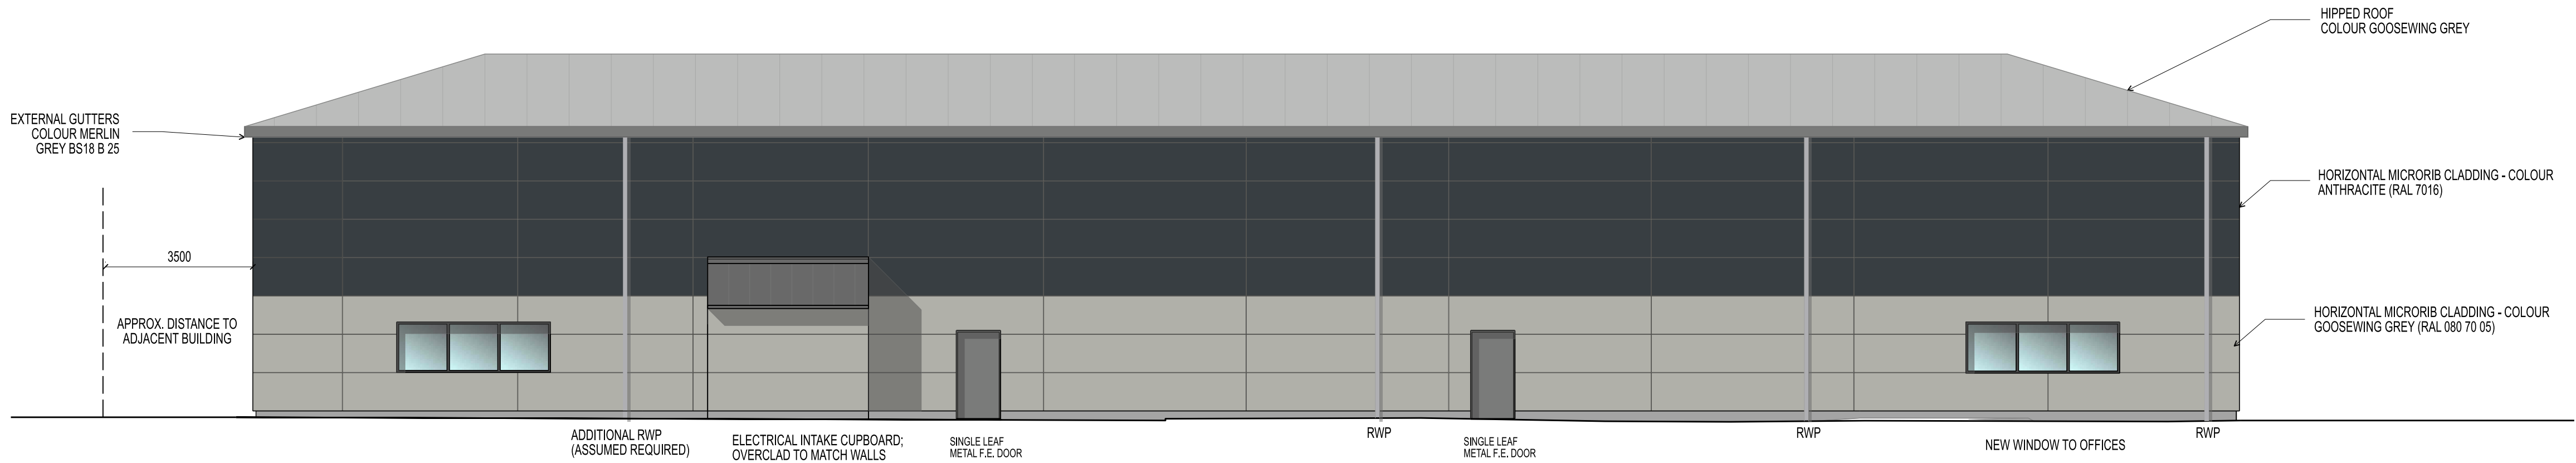

SOUTH WEST ELEVATION

A	14.08.24	UPDATE TO SUIT CLIENT'S COMMENTS	MPR
REV.	DATE	NOTES	INIT.

CLIENT / PROJECT
HURSTWOOD HOLDINGS LTD
LUNE INDUSTRIAL ESTATE
UNIT 3-9
DRAWING TITLE
PROPOSED ELEVATIONS

STATUS
FOR INFORMATION

DATE
10.05.24

DRAWN
MPR

SCALE @ A1
1:100

PROJECT NUMBER
11436

UNIT
E03

CL / SPS
A

TYPE & REVISION
NUMBER LETTER

DRAWING NO.
11436

SITE Location Plans
L
GA Plans
S
Elevations
P
Sections
D
Detail
C

THE RATCLIFFE GROVES PARTNERSHIP
MANCHESTER
181 MANCHESTER ROAD
BURY LANCASHIRE BL9 6TD
T. 0161 797 6000 E. manchester@rgp.co.uk
www.rgp.co.uk

LONDON
19 REDFORD ROW
LONDON WC1R 4EB
T. 020 7600 6666 E. london@rgp.co.uk

