


SCALE 1:100
0m 1 2 3 4 5 6

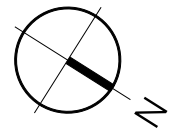

NOTES

DRAWING PREPARED BASED ON PARAGON SURVEY RECEIVED

EXISTING EXTERNAL DRAINAGE INFRASTRUCTURE SUBJECT TO DRAINAGE CALCS TO CONFIRM AVAILABLE CAPACITY

ALL PROPOSED NEW ROOF STEELWORK (INCLUDING STRUCTURAL CENTRES) SUBJECT DETAILED TO REVIEW BY STRUCTURAL ENGINEER


BEARING CAPACITY OF SLAB TO BE REVIEWED BY ENGINEER PRIOR TO ANY RELEVELLING WORKS AS NOTED

LEGEND

EXISTING TIMBER ROOF STRUCTURE OVERHEAD TO BE REMOVED

INTERNAL WALLS TO BE DEMOLISHED

DENOTES AREA OF SLAB TO BE LOCALLY RAISED (SUBJECT TO CLIENT AGREEMENT) AREA = 604 SQM/ 6500 SQ FT

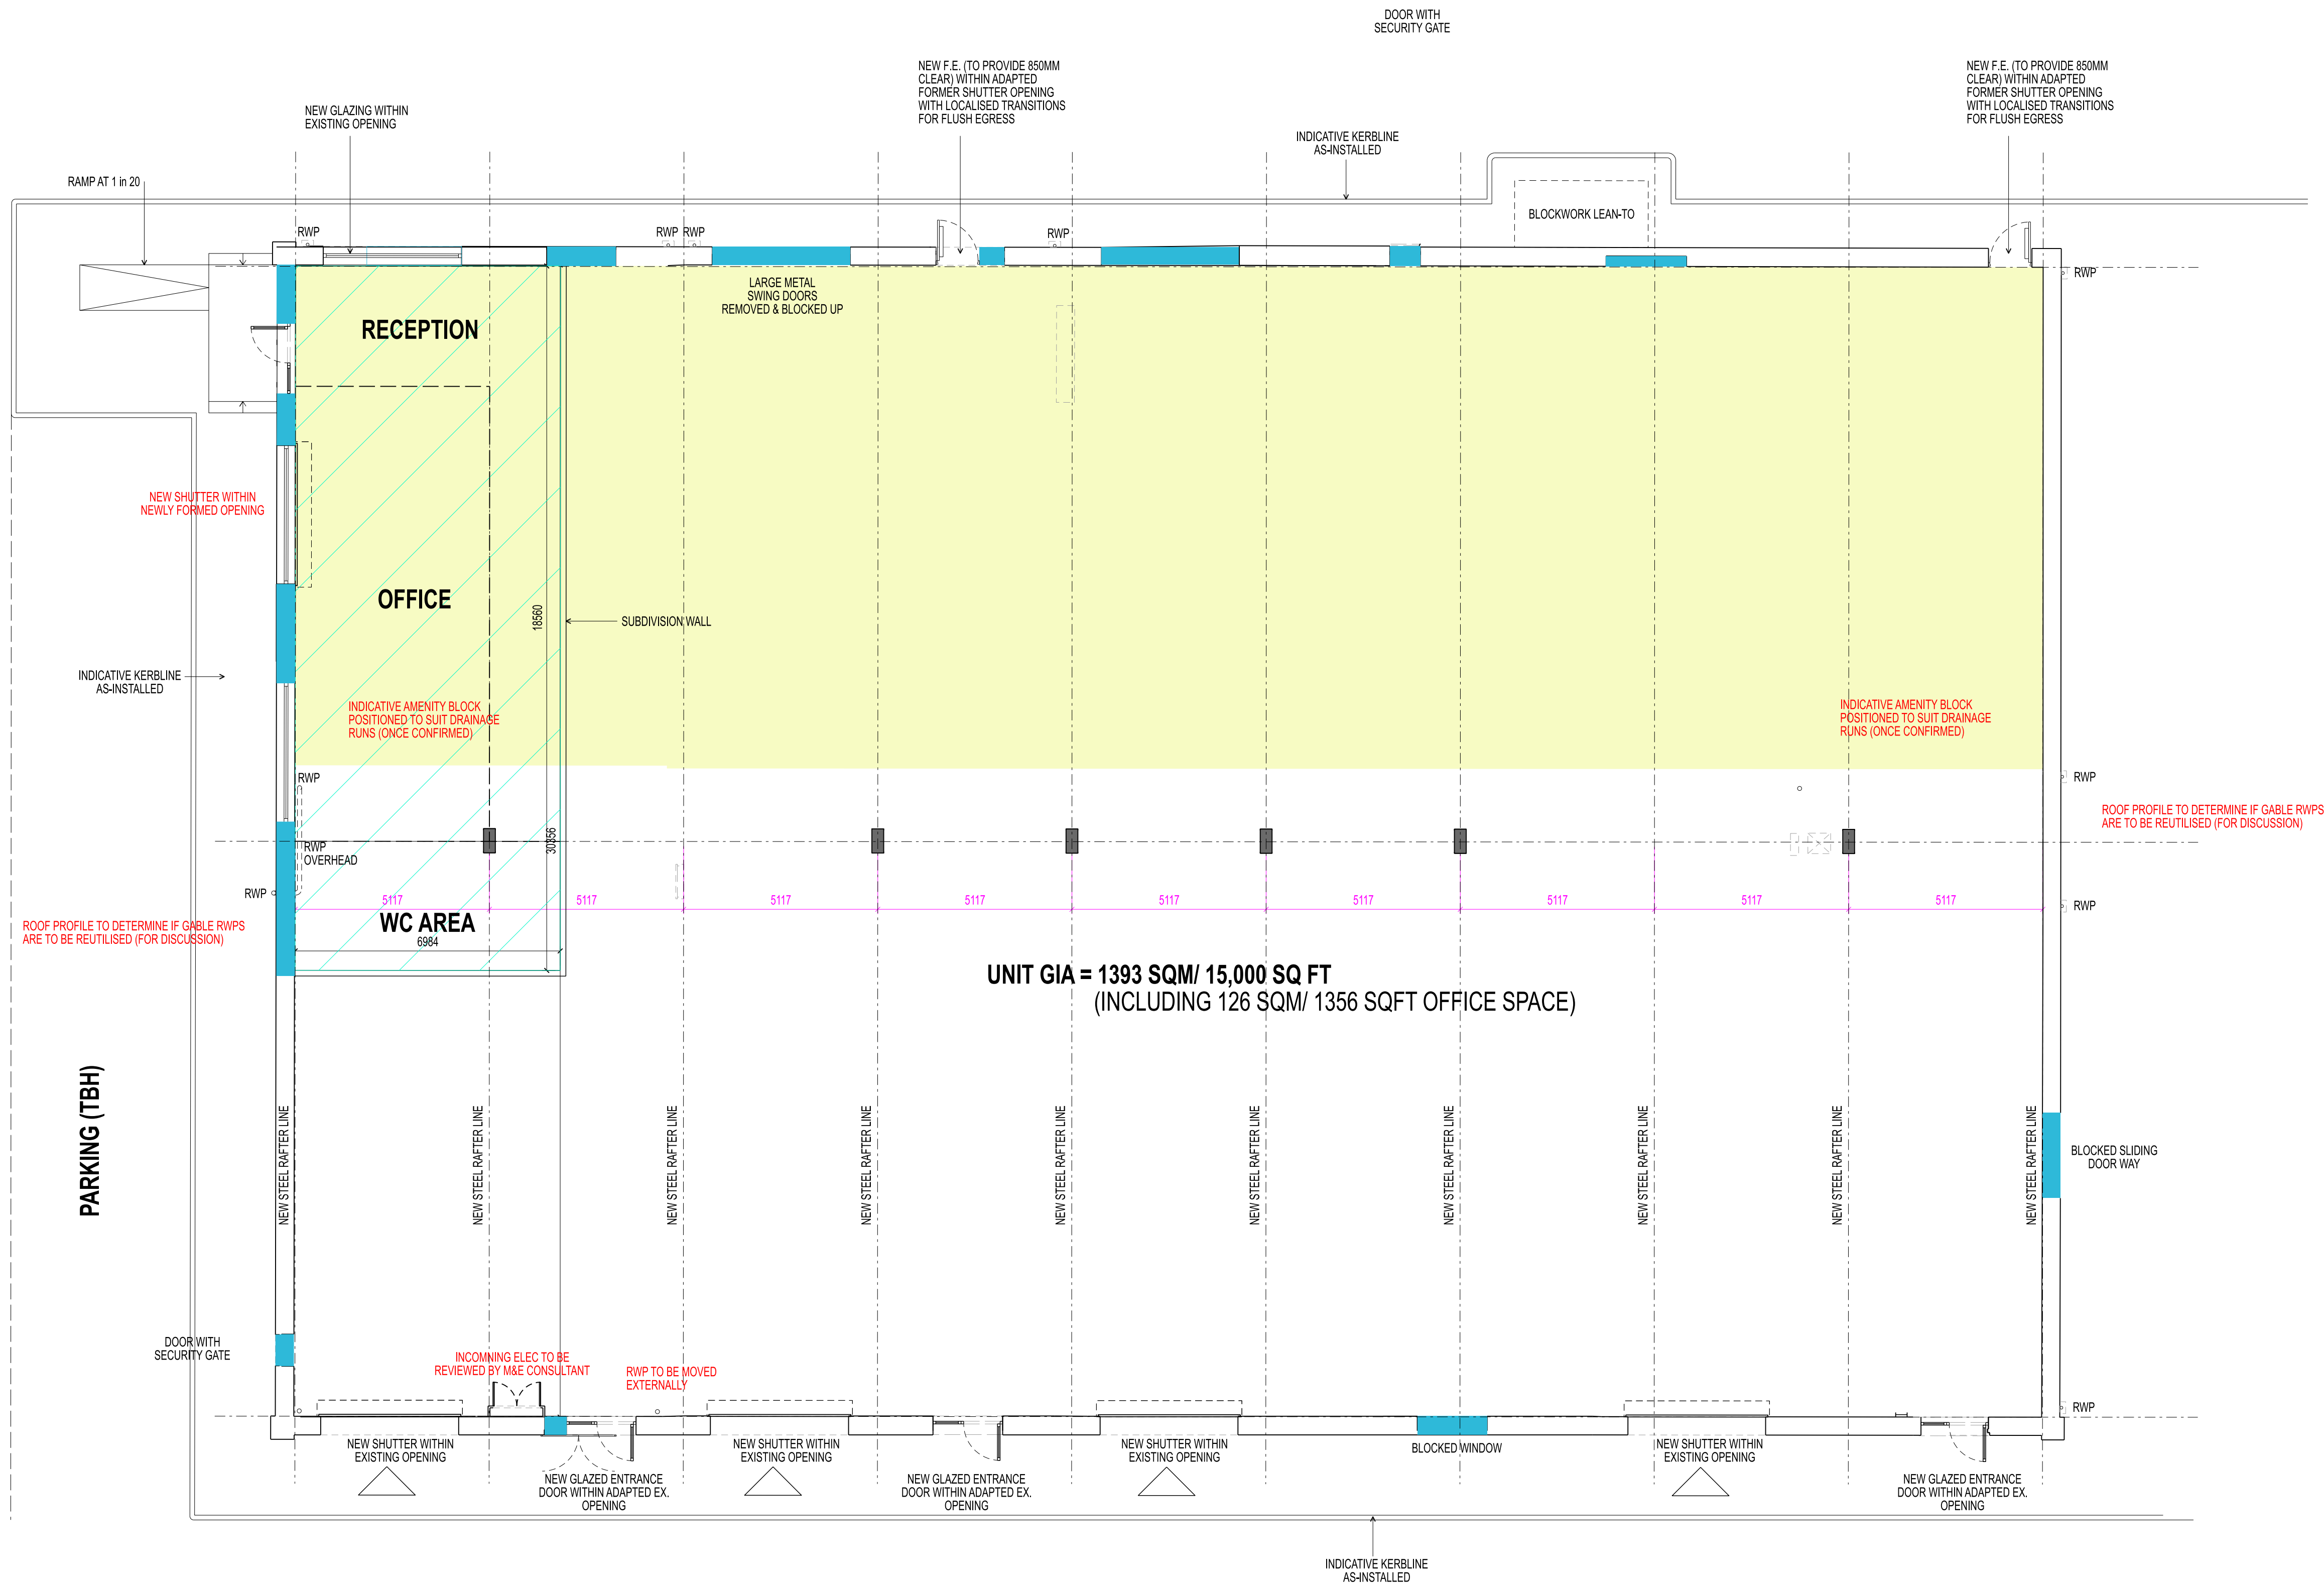

SERVICE YARD

REV. DATE NOTES INIT.

CLIENT / PROJECT
HURSTWOOD HOLDINGS LTD
LUNE INDUSTRIAL ESTATE
UNIT 3-9
DRAWING TITLE
PROPOSED GROUND FLOOR PLAN

STATUS
FOR INFORMATION

DATE
APRIL '24

DRAWN
JH

SCALE @ A1
1:100

PROJECT NUMBER
11436

UNIT / BLOCK
P07

CL / DR CODE
P

TYPE & NUMBER
S

REVISION LETTER
C

THE RATCLIFFE GROVES PARTNERSHIP
MANCHESTER
101 MANCHESTER ROAD
BURF LANCASHIRE BL5 6TD
www.rgp.co.uk

LONDON
19 REDFORD ROW
LONDON WC1R 4BS
T: 020 7600 6666 E: london@rgp.co.uk

