



- LEGEND:**
- O/S Building Footprint - (Licence Number - 10002432)
 - O/S Landscaped Footprint - (Licence Number - 10002432)
 - O/S Green Area Footprint - (Licence Number - 10002432)
 - O/S Road/Pedestrian Area Footprint - (Licence Number - 10002432)
 - O/S Water Footprint - (Licence Number - 10002432)
 - Land Boundary Demise
 - Canopy Line
 - Building over Area
 - Raised Floor Area
 - Structural Steel Support

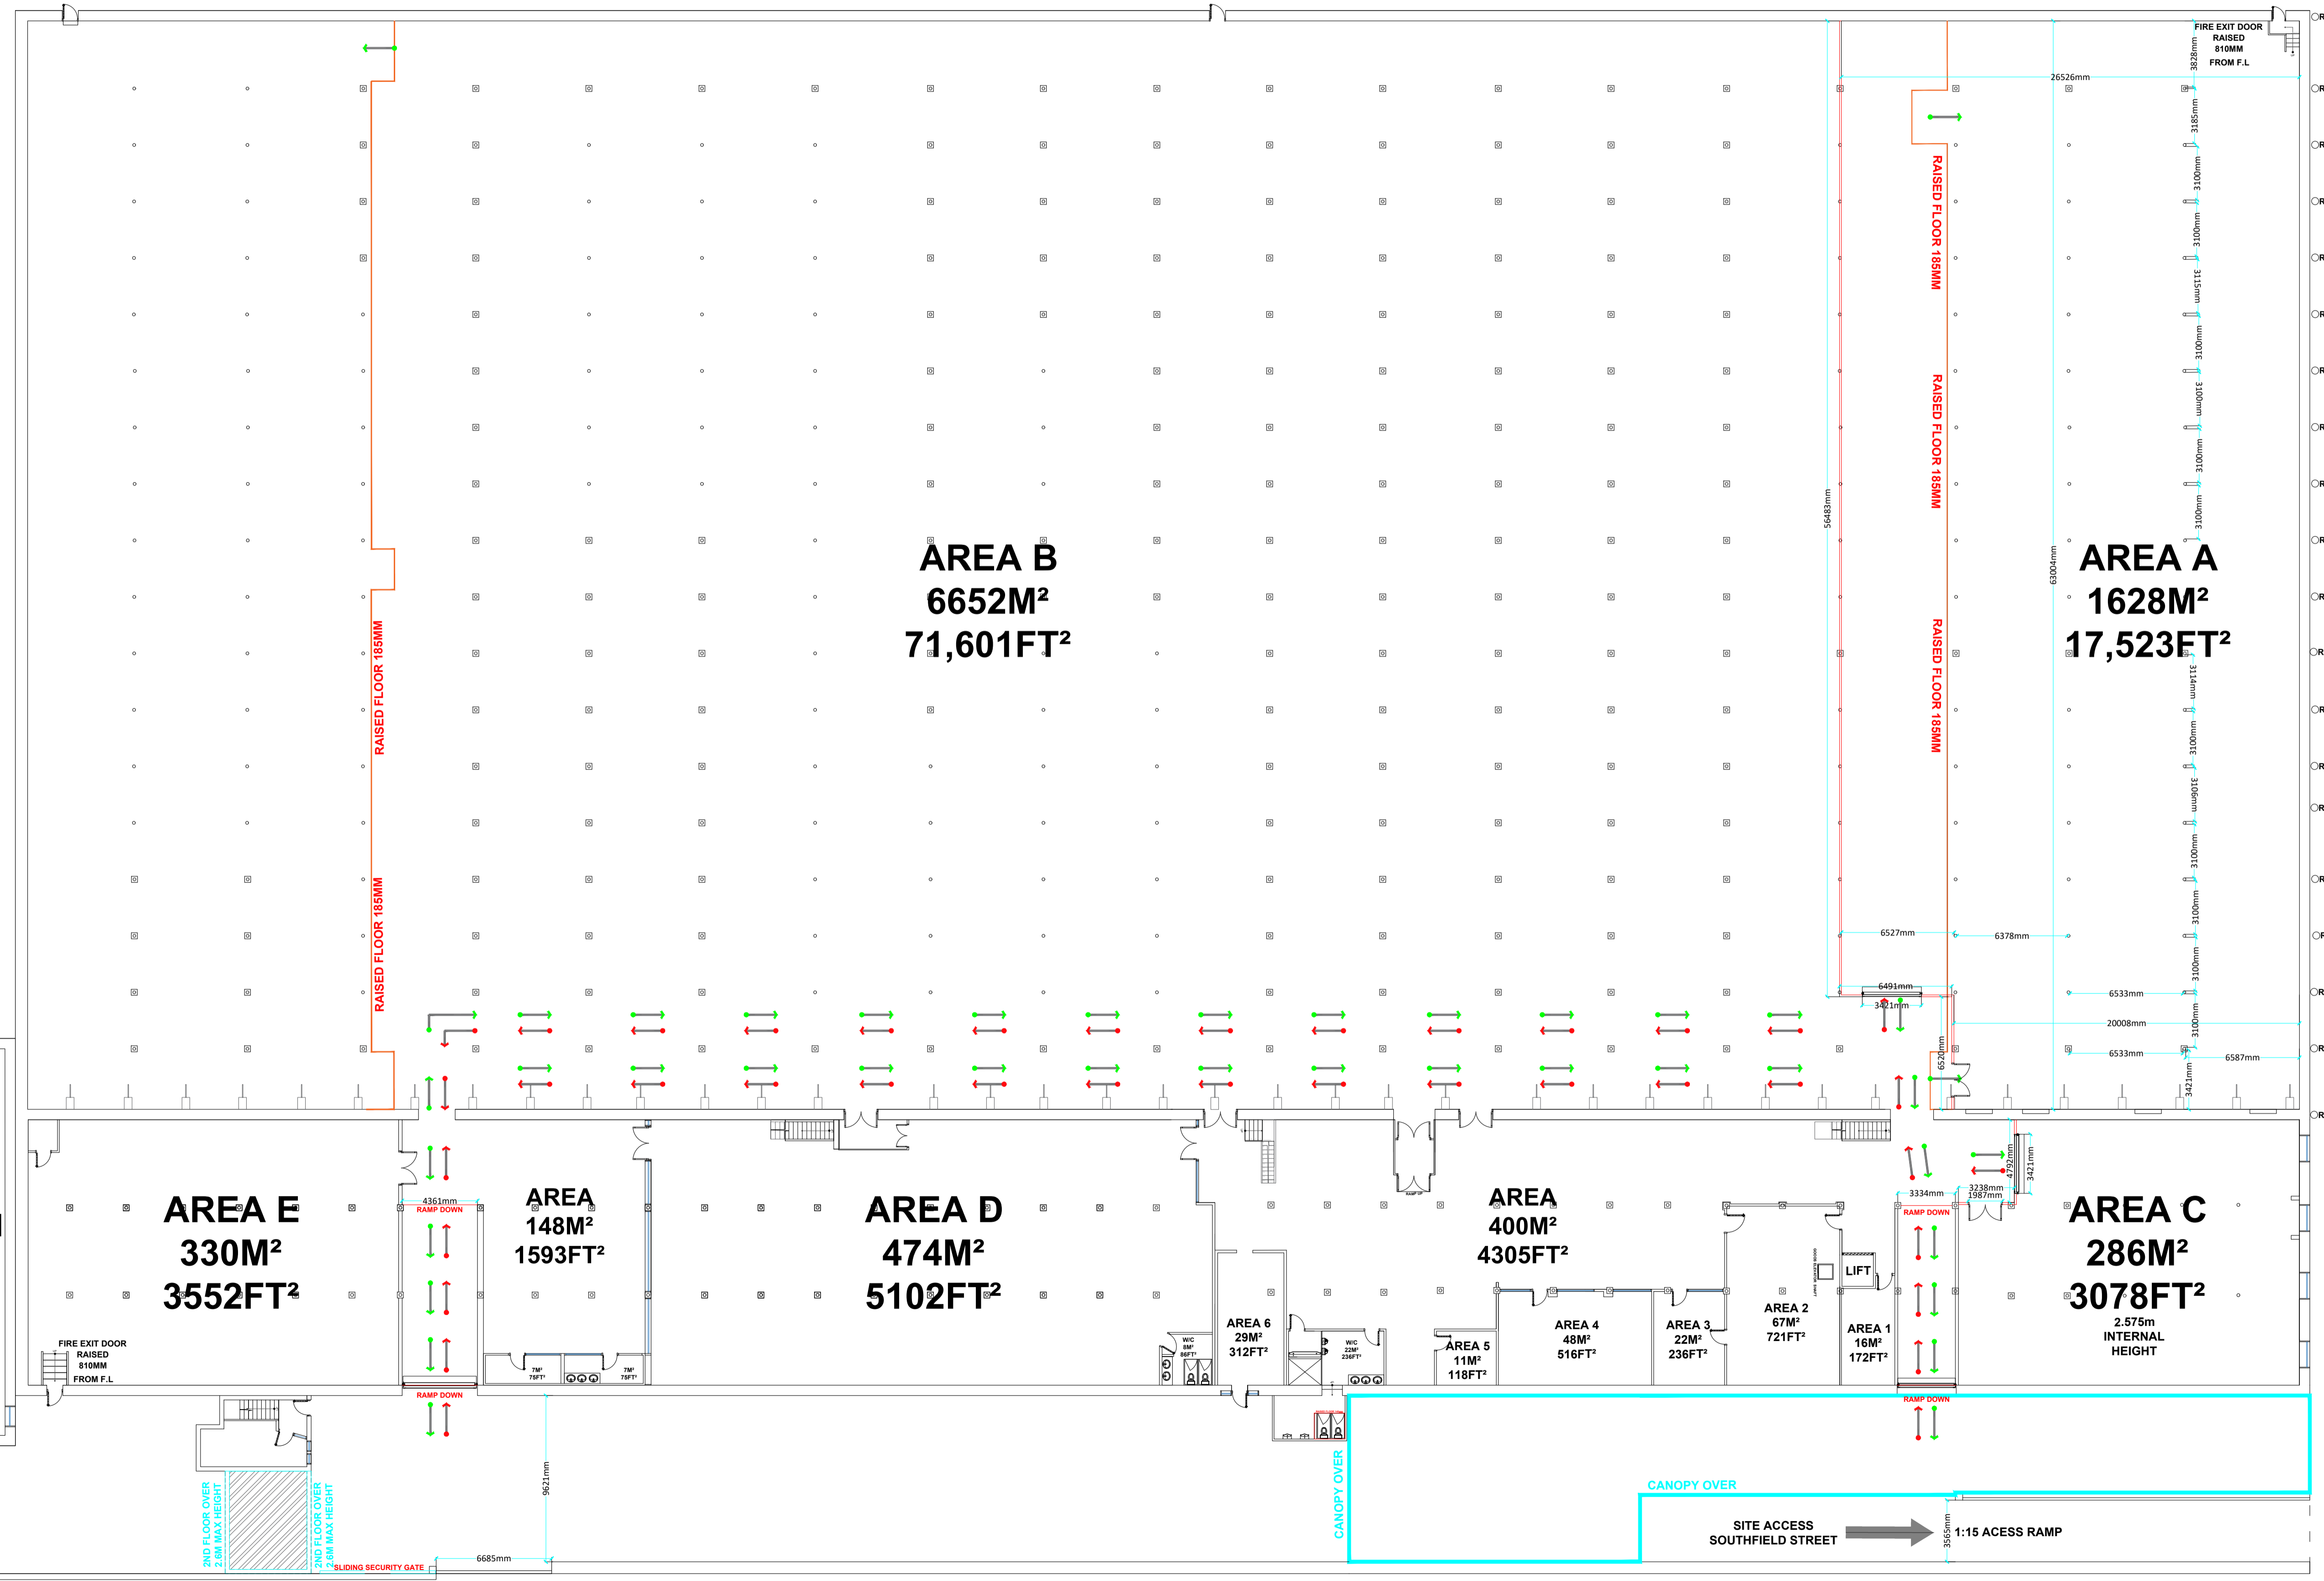

1 Ground Floor Plan Areas

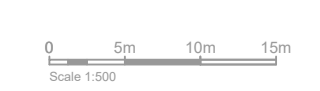

Giatalla
COMMERCIAL SPACES BY GIATALLA

Giatalla International,
Southfield Mill,
Southfield Street, Nelson, BB9 6HU United Kingdom
Telephone: 01462 600 2874
01282 219346

Southfield Mill
Southfield Mill Brimrose Street Access via end of Southfield St,
Nelson
BB9 6HU

Ground Floor Plan

Drawing No: BSN.03
Scale: 1:500 A1 1200 @ A1
Issue Date: 23/05/2022
Drawn: MK
Checked: KA

Revision Notes	
No.	Description

0 5m 10m 15m
Scale 1:500

© 2022 Giatalla International. All rights reserved. This drawing is the property of Giatalla International. No reproduction or use of this drawing is permitted without the prior written consent of Giatalla International. The information contained herein is confidential and intended for the use of the client only. It is not to be distributed to any other party without the prior written consent of Giatalla International.