

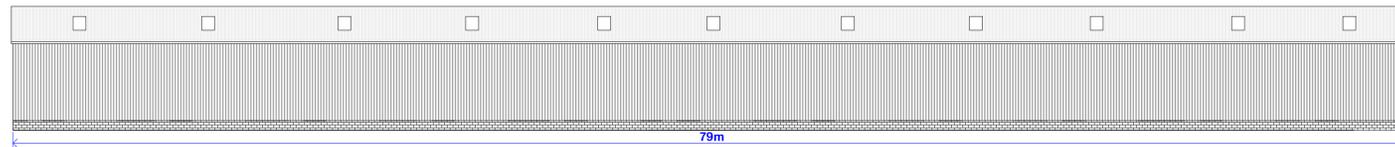
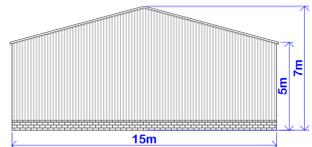


MATERIALS: ROOF AND WALLS IN WILLOW (12 @ 27)  
 COMPOSITE BOX PROFILE TIN SHEETS WITH GRP ROOFLIGHTS  
 LOWER WALLS IN RED FACE BRICK TO EAST AND SOUTH ELEVATIONS, AND IN BLOCK TO NORTH AND WEST ELEVATIONS  
 ROLLER SHUTTER AND PERSONNEL DOORS IN GALVANIZED STEEL

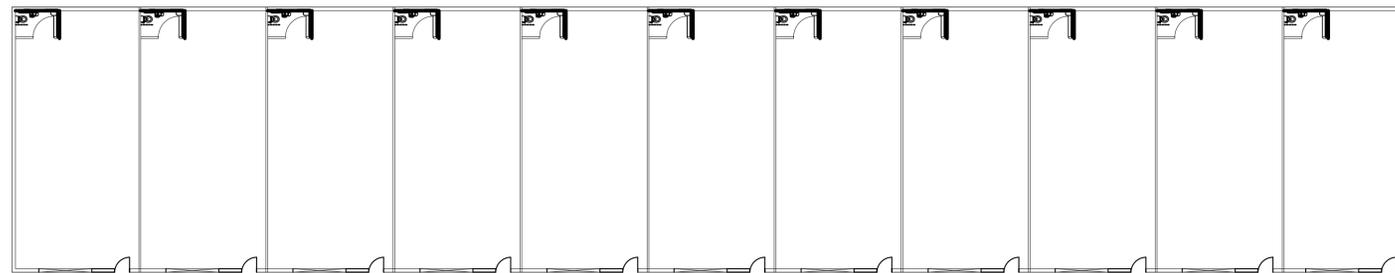

**PROPOSED PLAN VIEW**

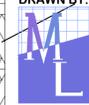

<p><b>DRAWN BY:</b></p>  <p><b>Planning Consultancy Ltd</b></p> <p>Office A, Bradley Hill Farm          Cloughton-on-Brock,          Preston PR3 0GA          Telephone 01995 640135          Mobile 07813 296 287          e-mail: mel@mplanning.co.uk</p>	<p>CLIENT: PETE SPENCE</p>	<p>DATE: 13 February 2023          DWG NO. ML/PS/G21.3</p>
	<p>PROJECT: 1 No NEW BUILDING TO FORM          10 No INDUSTRIAL UNITS</p>	<p>SCALE: 1:200 &amp; 1:500          A1</p>
<p>LOCATION: Land to the East Side of York Avenue, Haslingden BB44HG</p>		

