


UNIT 4

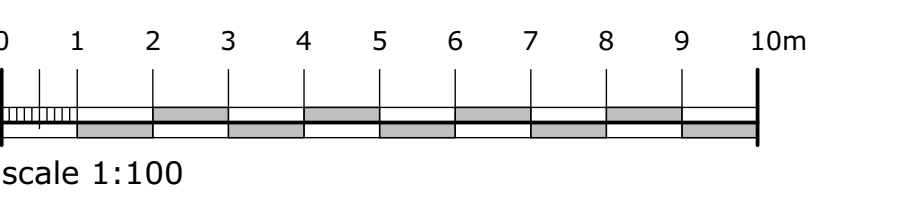

campbelldriverpartnership
architects designers surveyors

client: barnfield construction ltd

project: **Balle Street**
darwen lancs

sheet: unit 4 elevations

dwg no: 12.116	05
----------------	----

scale: 1:100 @ A0
 capricorn park
 blackburn to 15gr
 date: t: 01254 297700
 drawn: f: 01254 297701
 email: design@cdpartnership.co.uk