




proposed unit 4 south west elevation 1:100

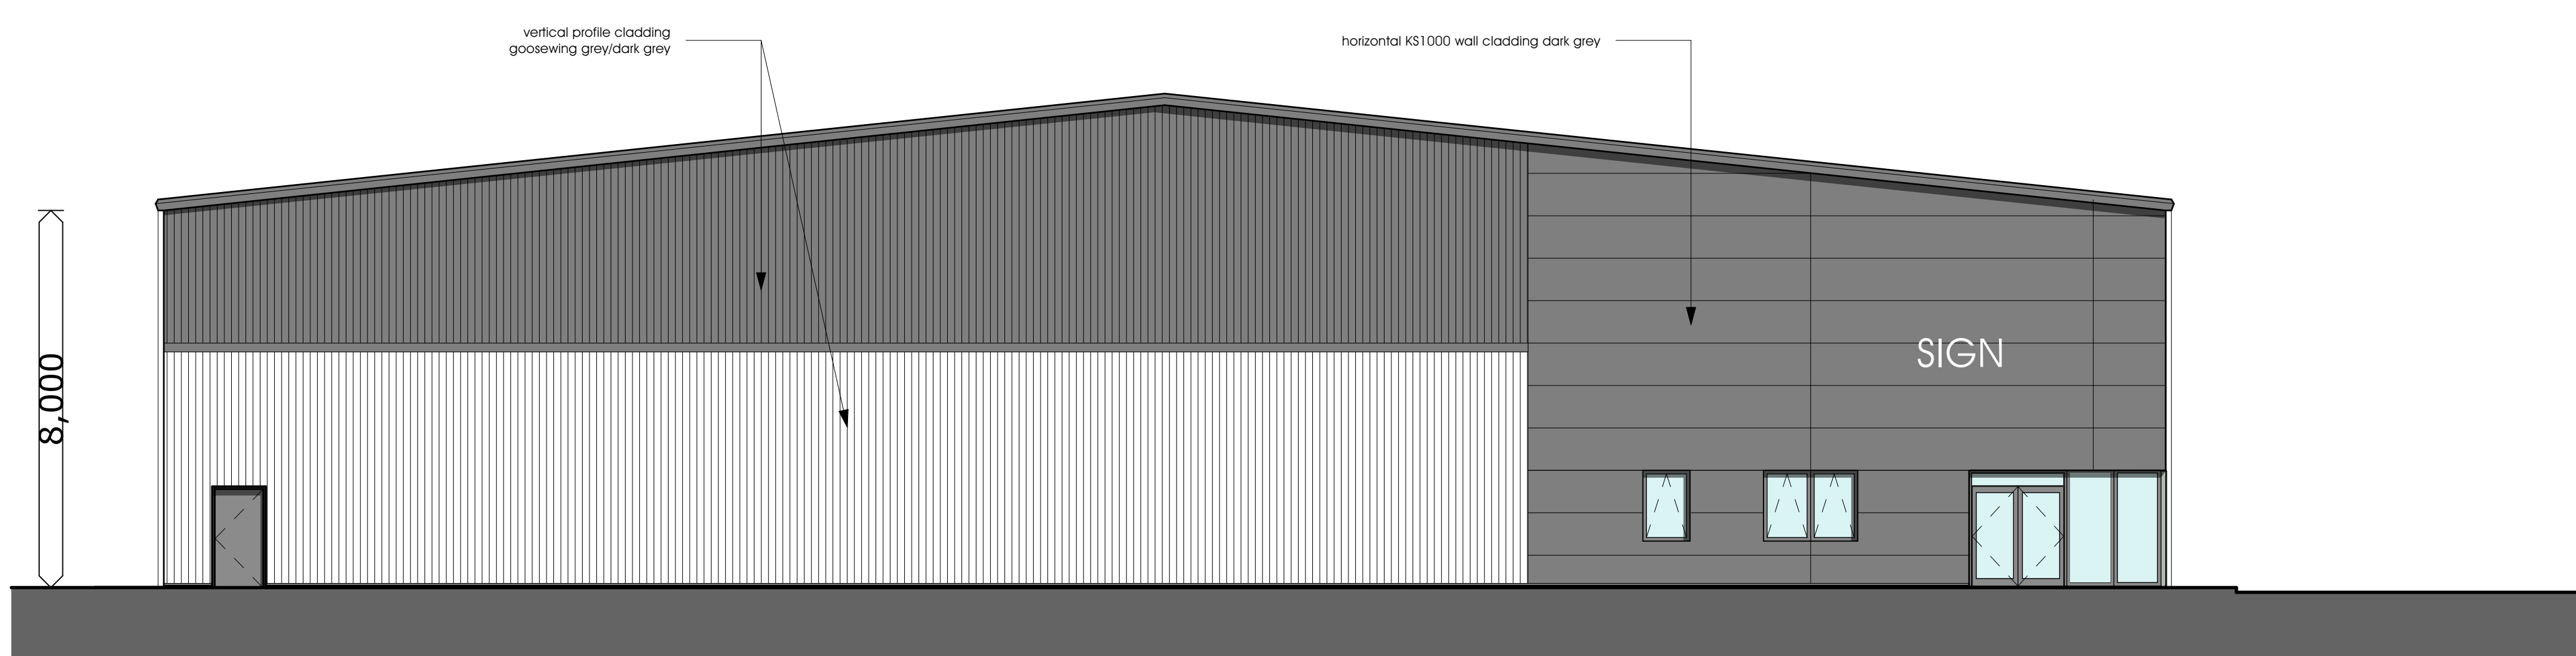

proposed unit 4 north west elevation 1:100

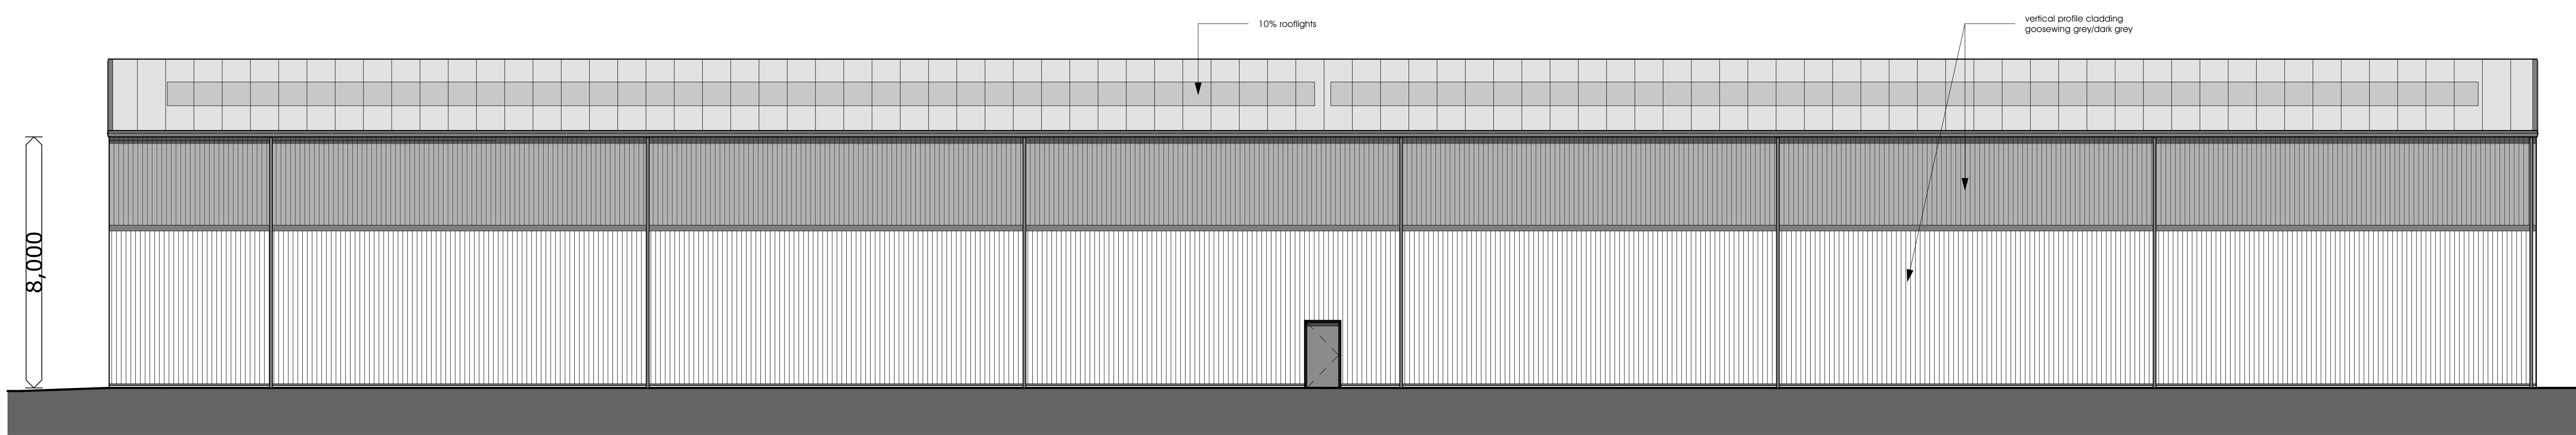

proposed unit 4 north east elevation 1:100

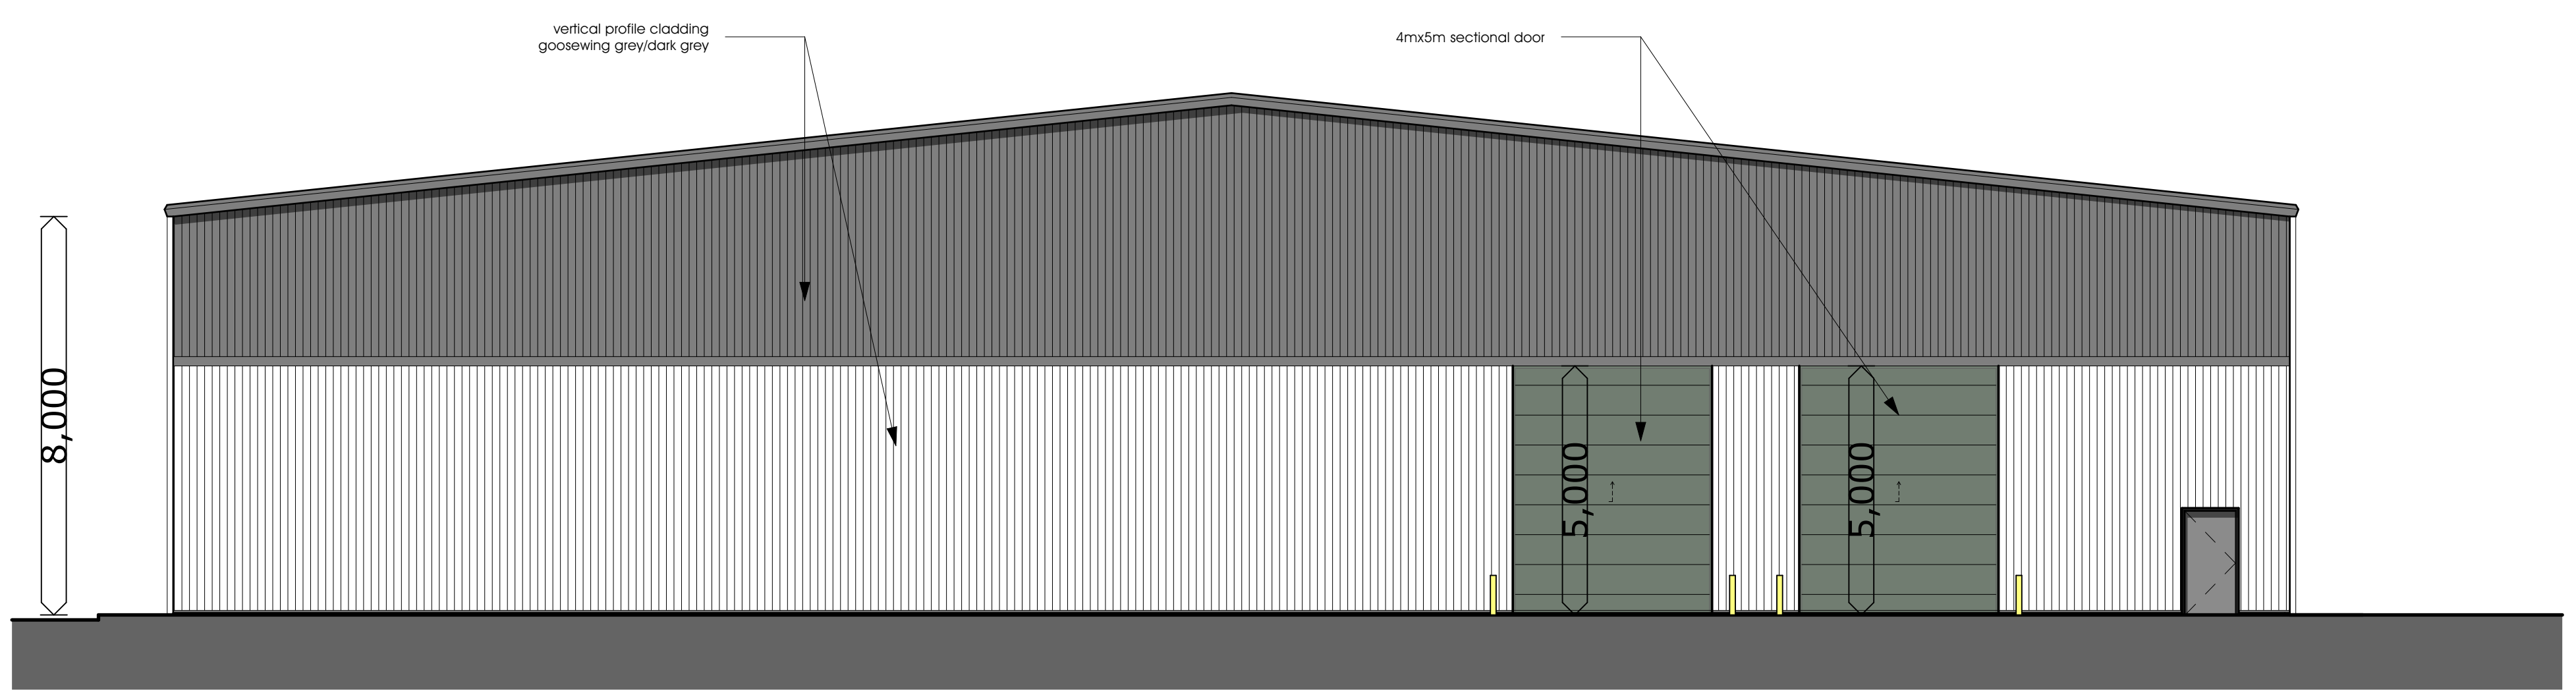

proposed unit 4 south east elevation 1:100

