



Newground, Bob Watts Building—Heating Plan

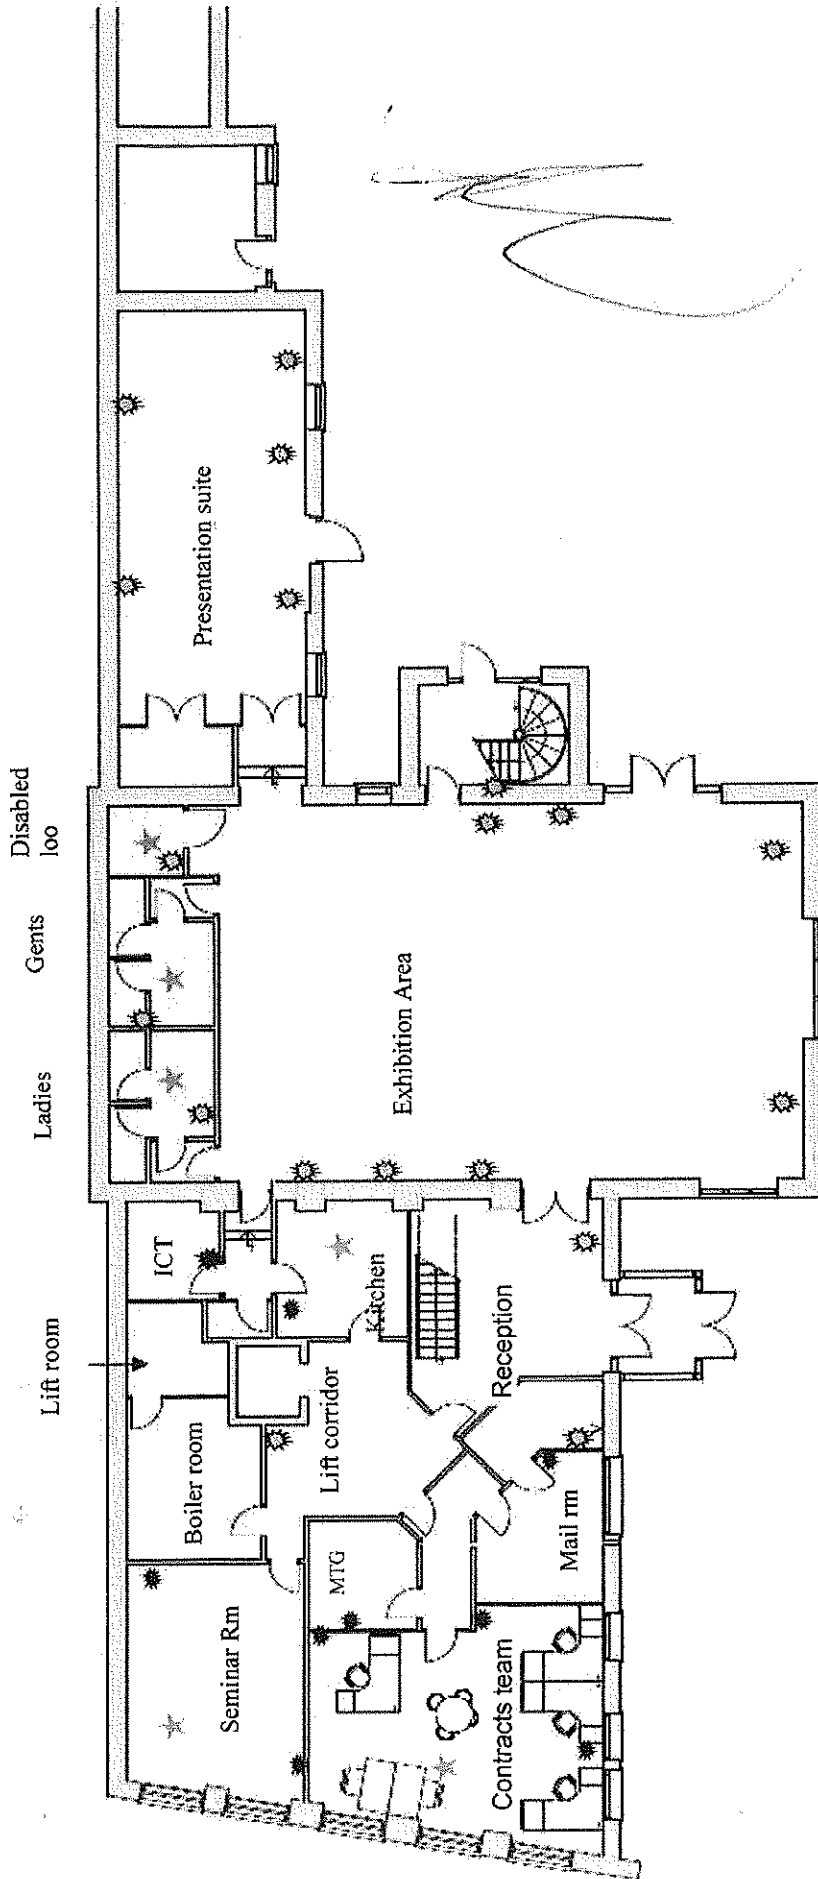

ground floor plan

- ZONE 1
- ZONE 2
- ZONE 3
- ZONE 4
- ZONE 5
- ZONE 6
- Air handling unit

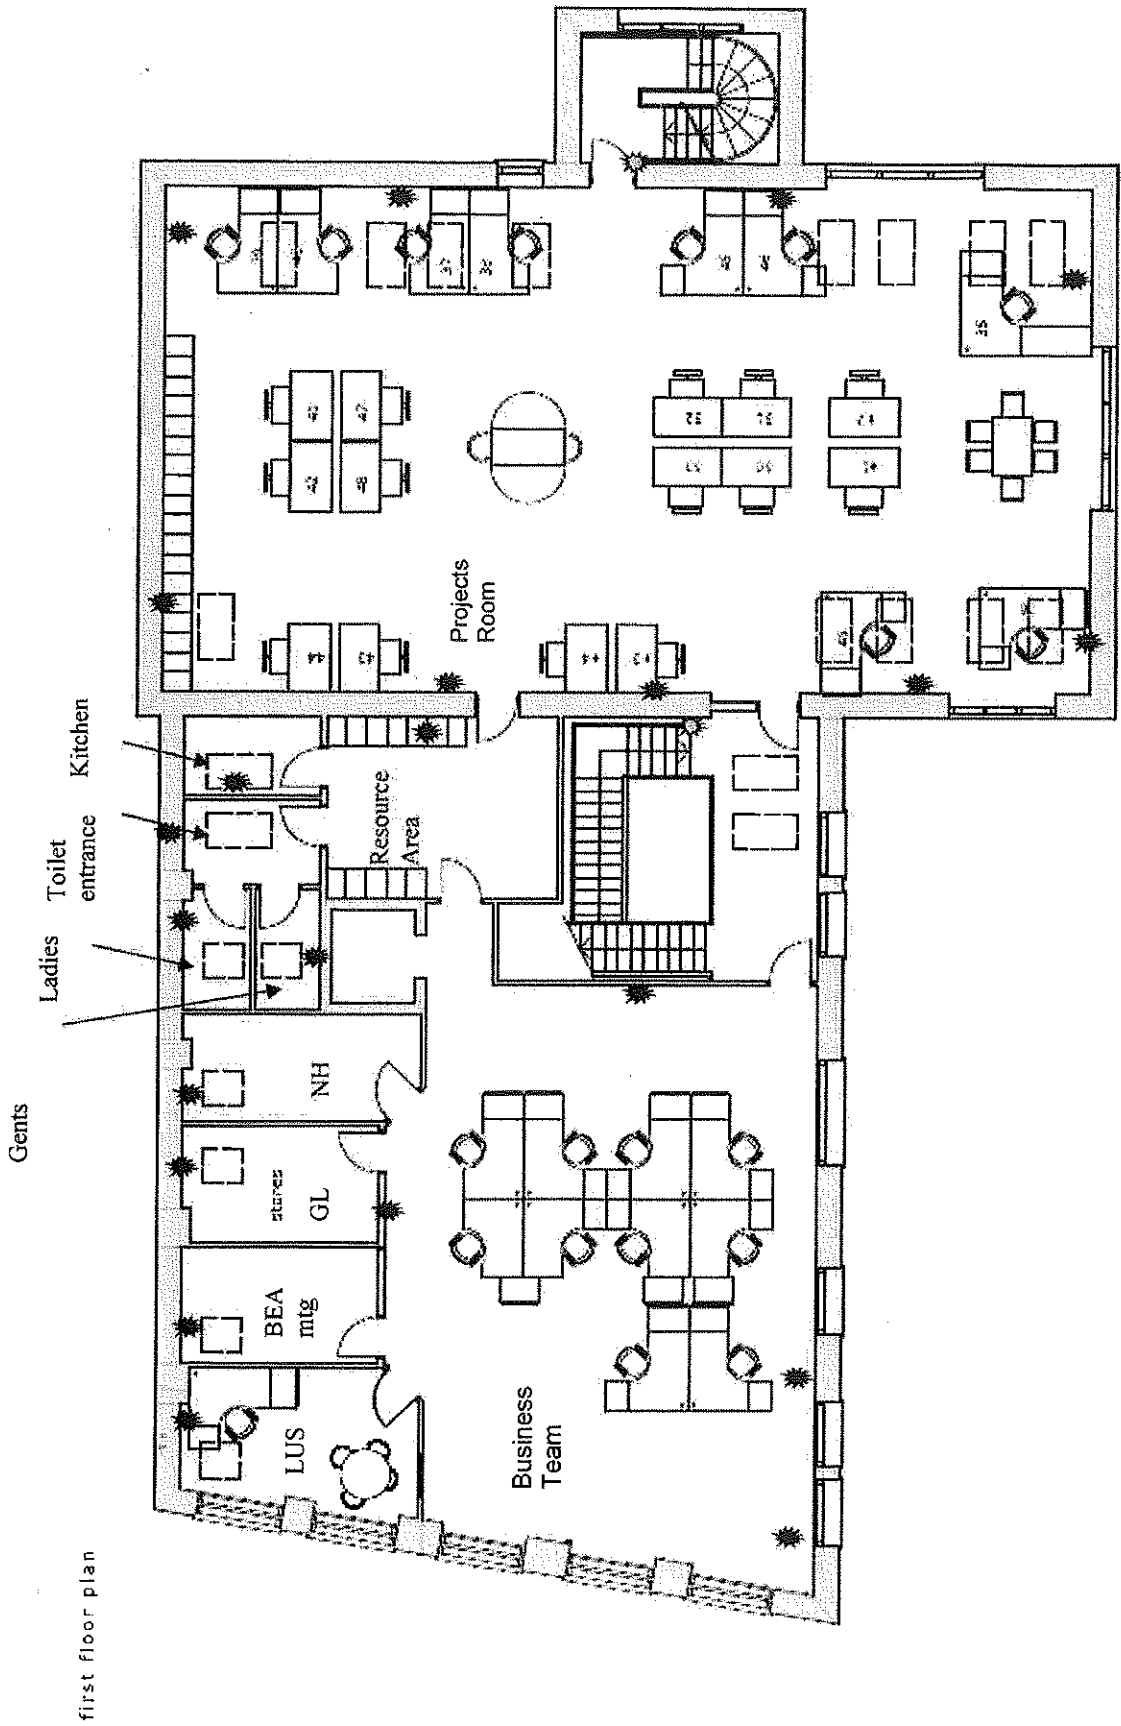

Gents

Ladies Toilet entrance Kitchen

first floor plan

NH

stairs

GL

BEA mtg

LUS

Projects Room

Resource Area

Business Team

ZONE 1


ZONE 2

ZONE 3

ZONE 4

ZONE 5

ZONE 6

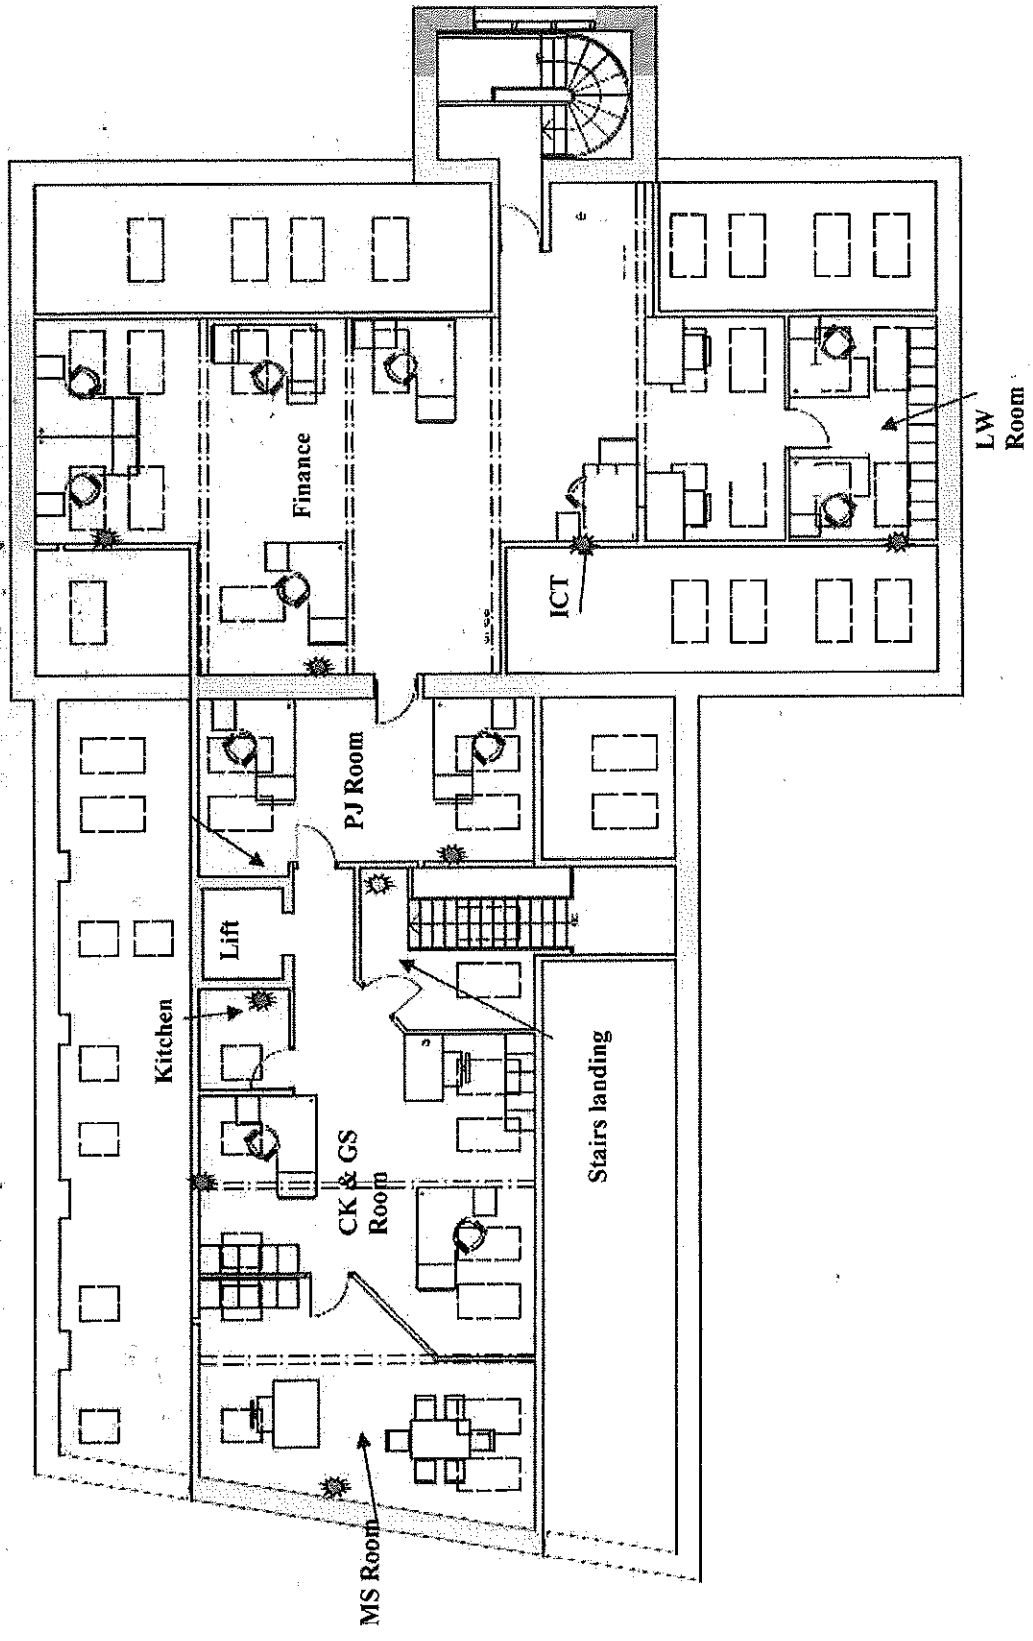

second floor plan

- ZONE 1
- ZONE 2
- ZONE 3
- ZONE 4
- ZONE 5
- ZONE 6