


# THE SATURN CENTRE

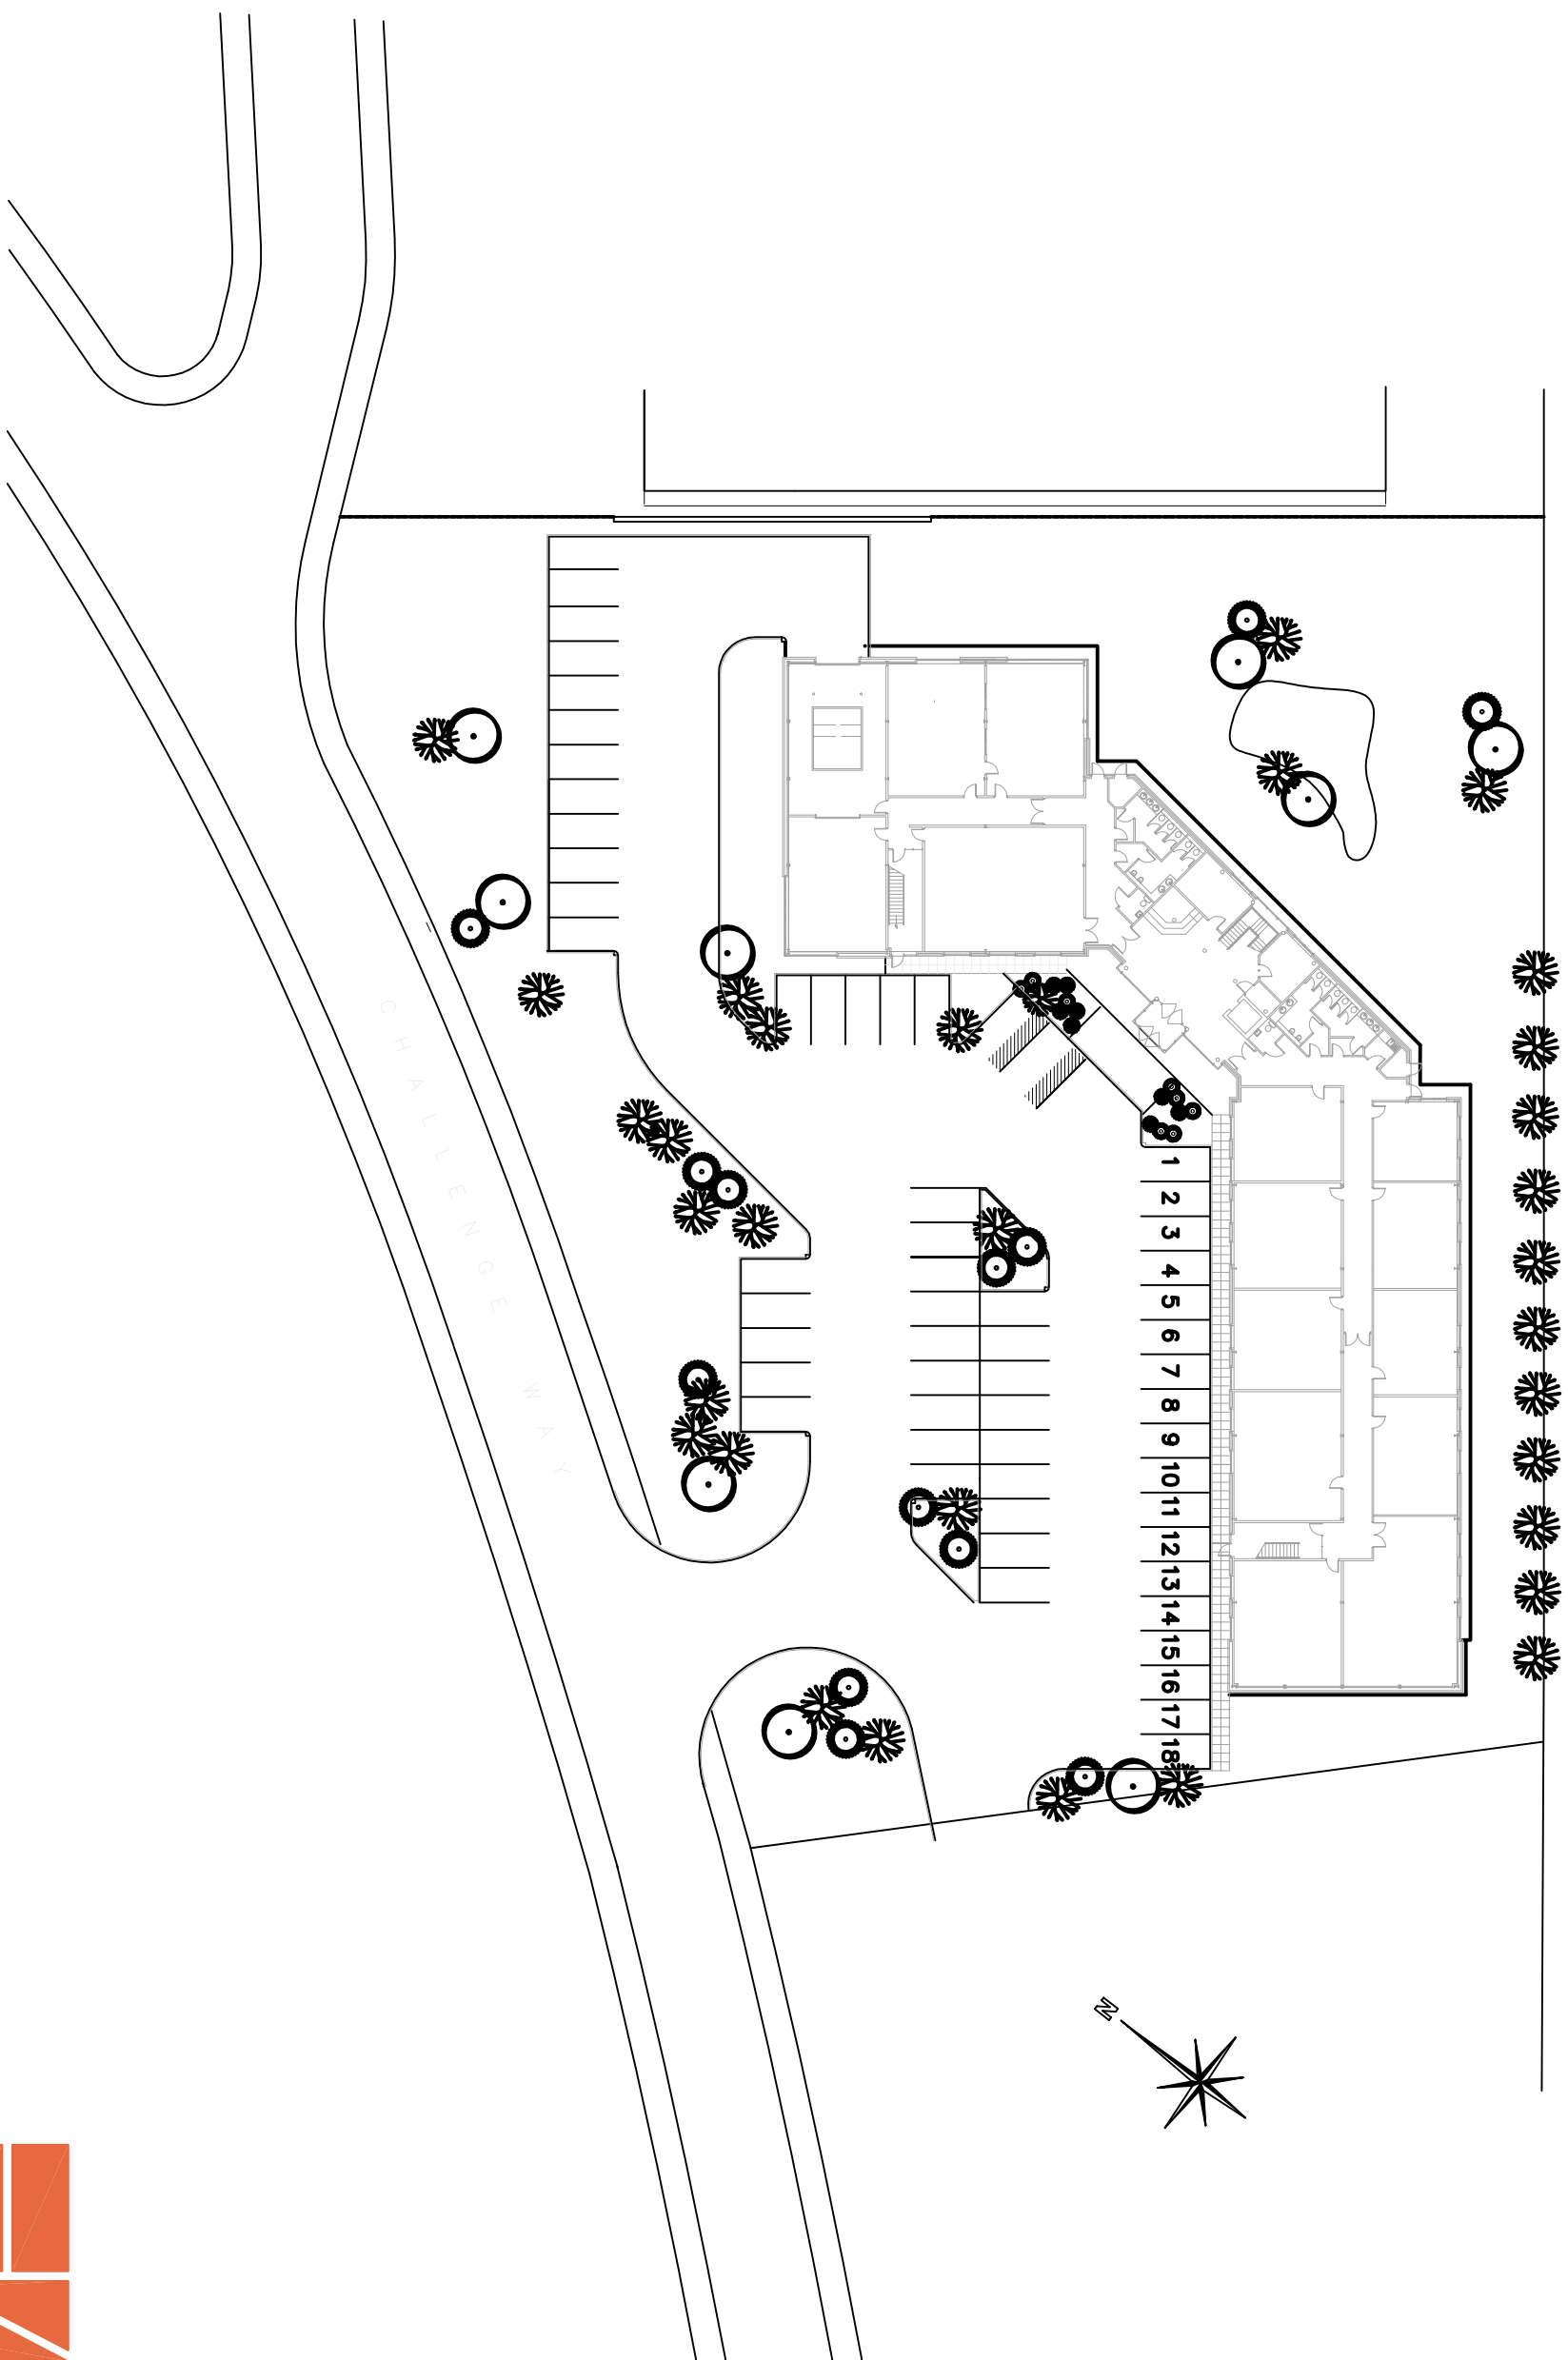

## SITE LAYOUT PLAN

Scale - 1:500

