


FIRST FLOOR

This drawing and design is the property of Coulter Office Interiors Ltd and should not be produced without written permission. Contractors are to check all levels and dimensions on site prior to site works commencement.

DO NOT SCALE THIS DRAWING

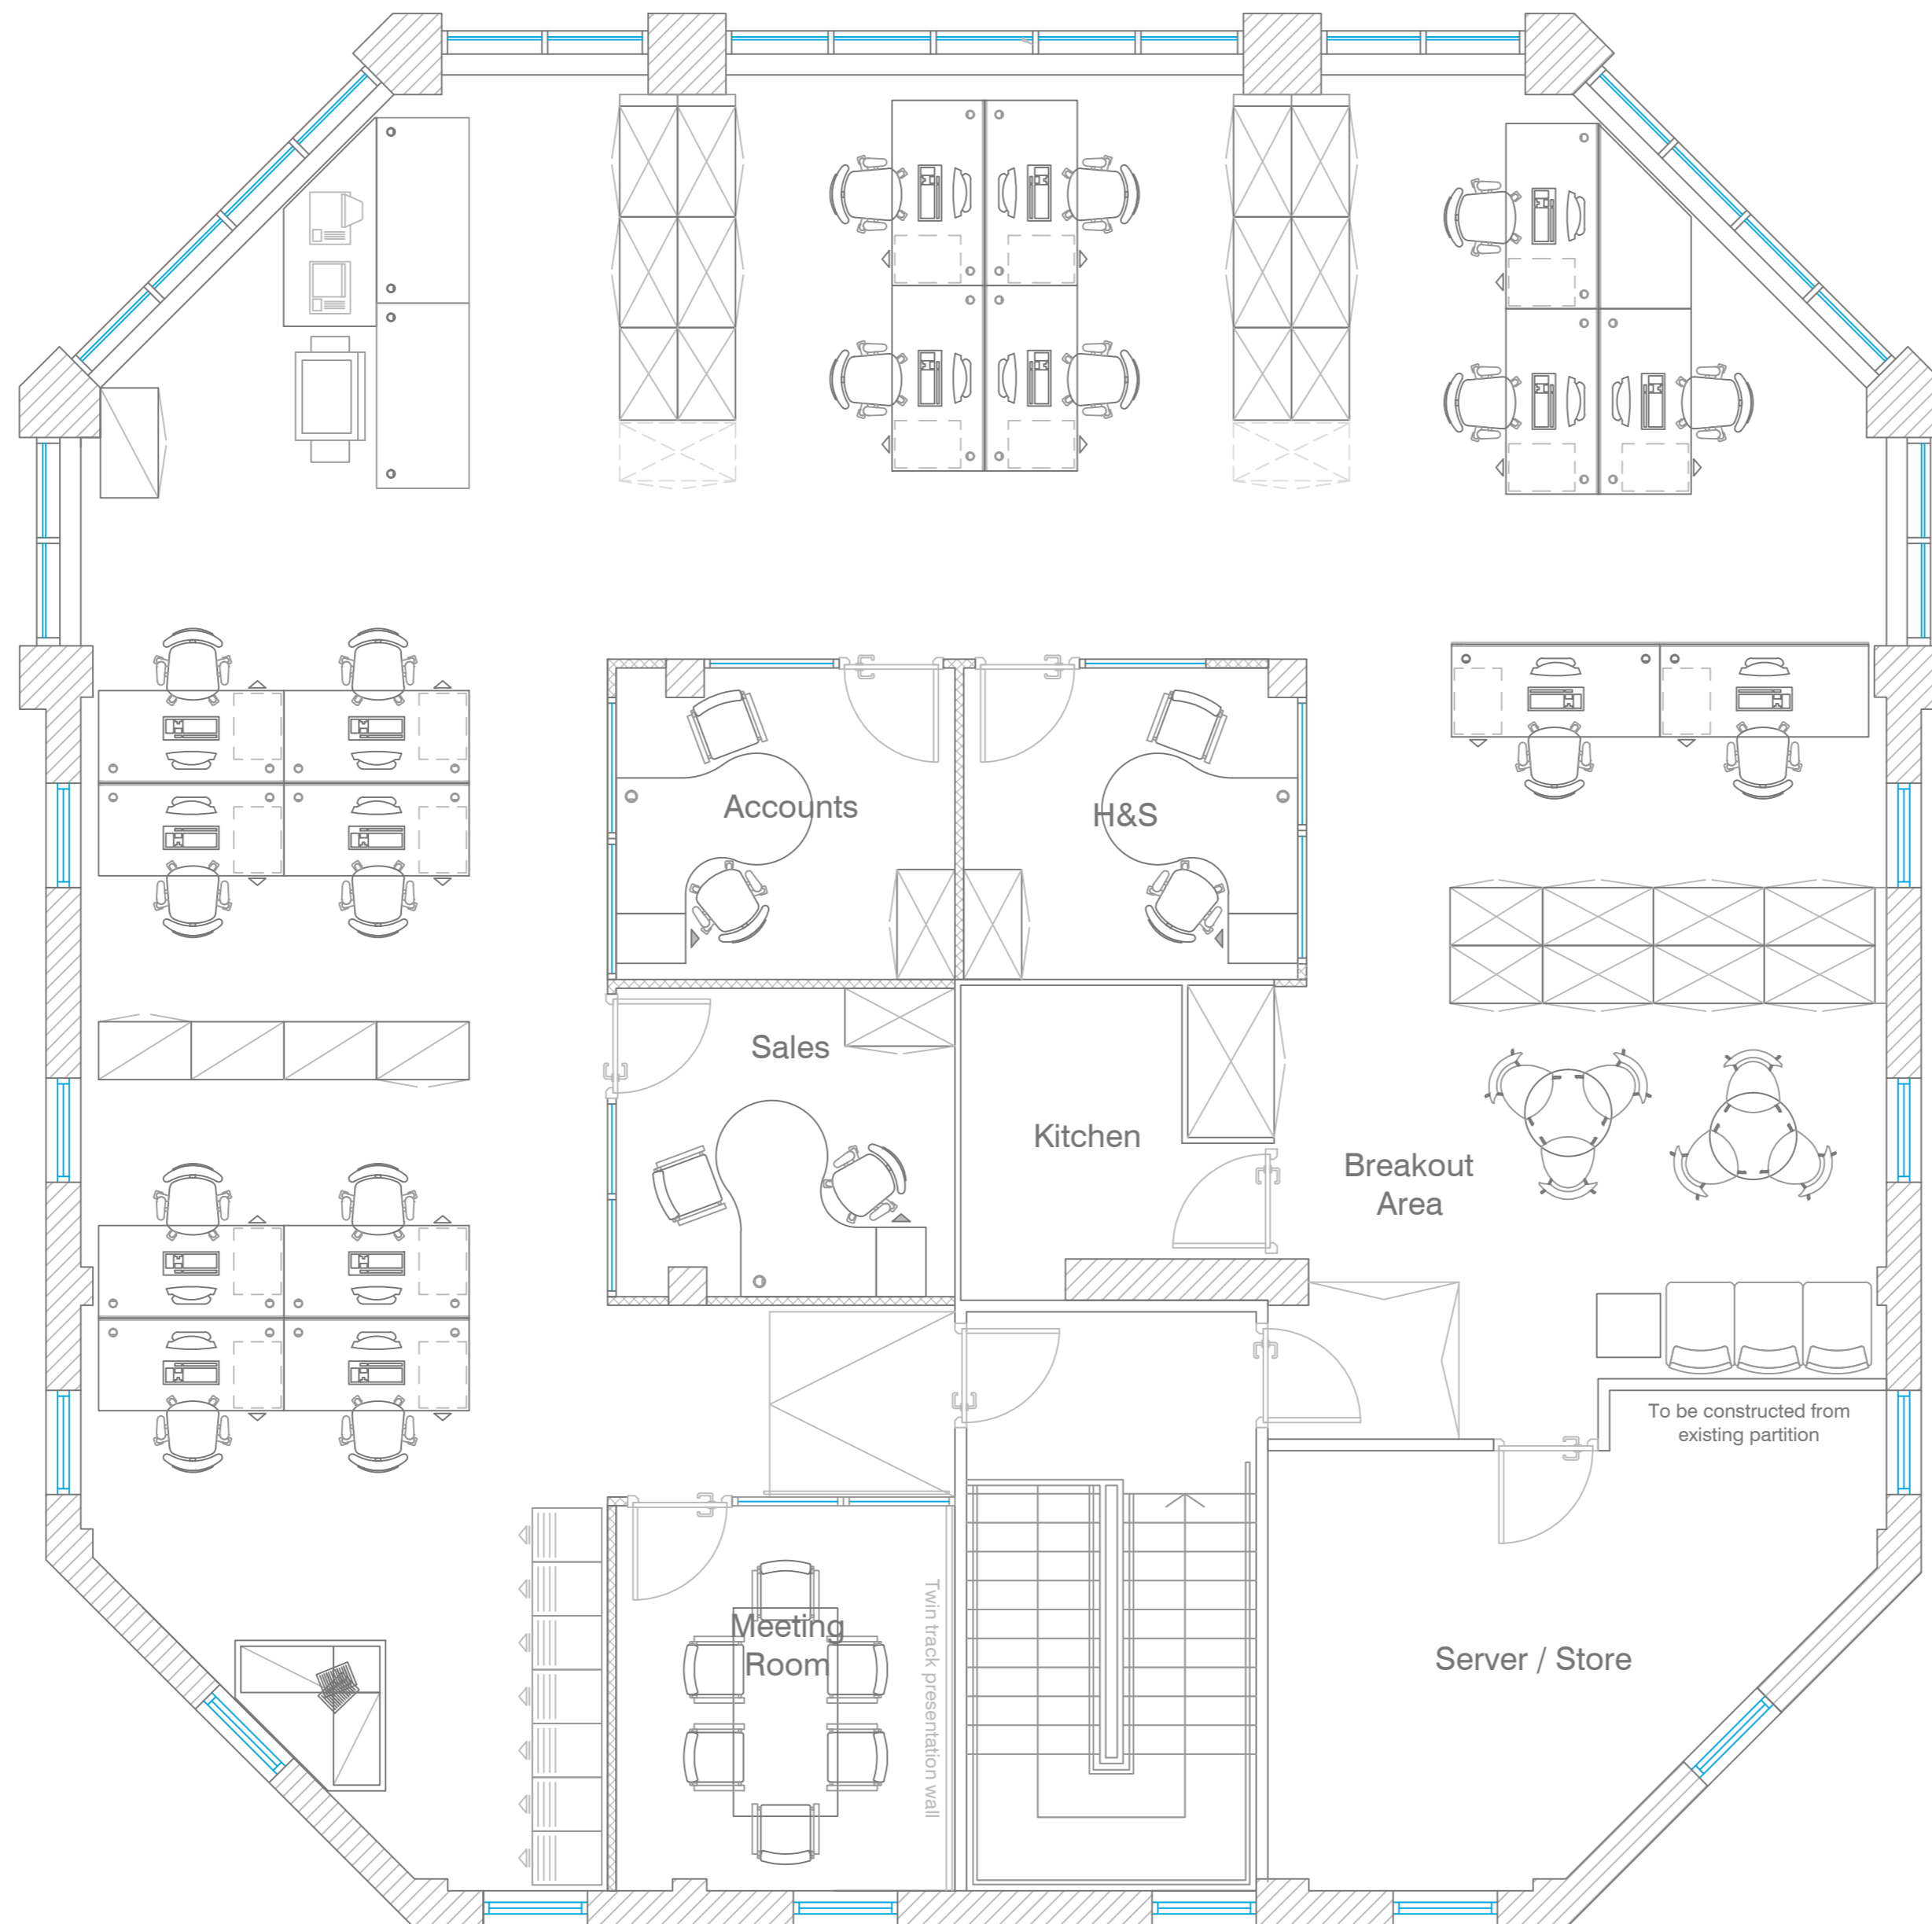

notes.

rev. date.

client.

Neales Waste Management

project.

Aspinal House
Walker Park, Blackburn

title.

First Floor
Proposed Furniture Layout

date. scale.

16/05/08 1:50

coulterofficeinteriors.
DEFINE.//DESIGN.//DELIVER.//

unit 10, roman way
longridge road, preston
lancashire pr2 5bb
t. 01772 702555
f. 01772 702666
e. info@coulteroffice.co.uk

dwg.no.

NWM/101/ - 16/05/08