




west elevation

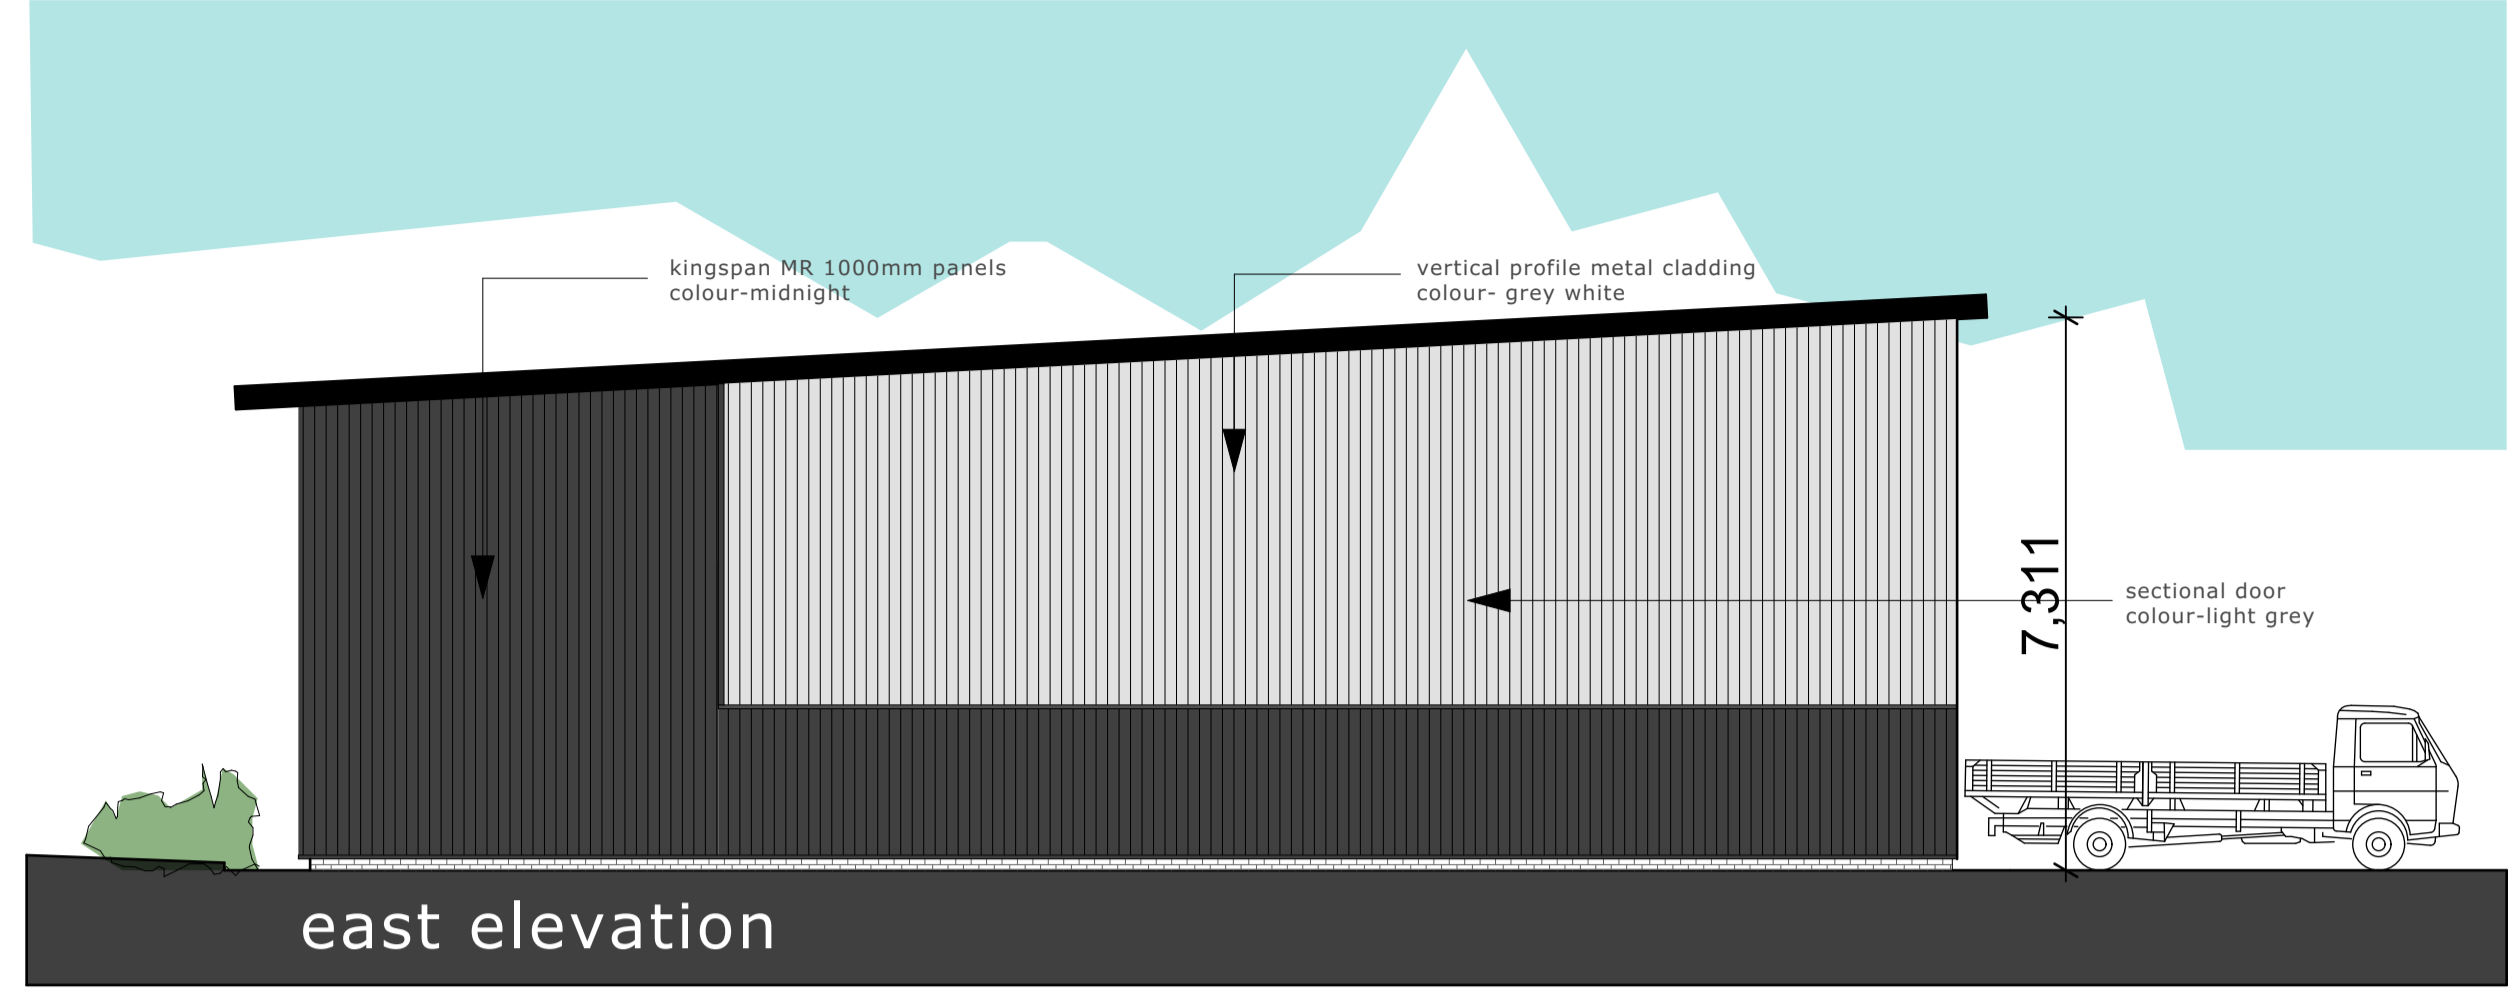

east elevation

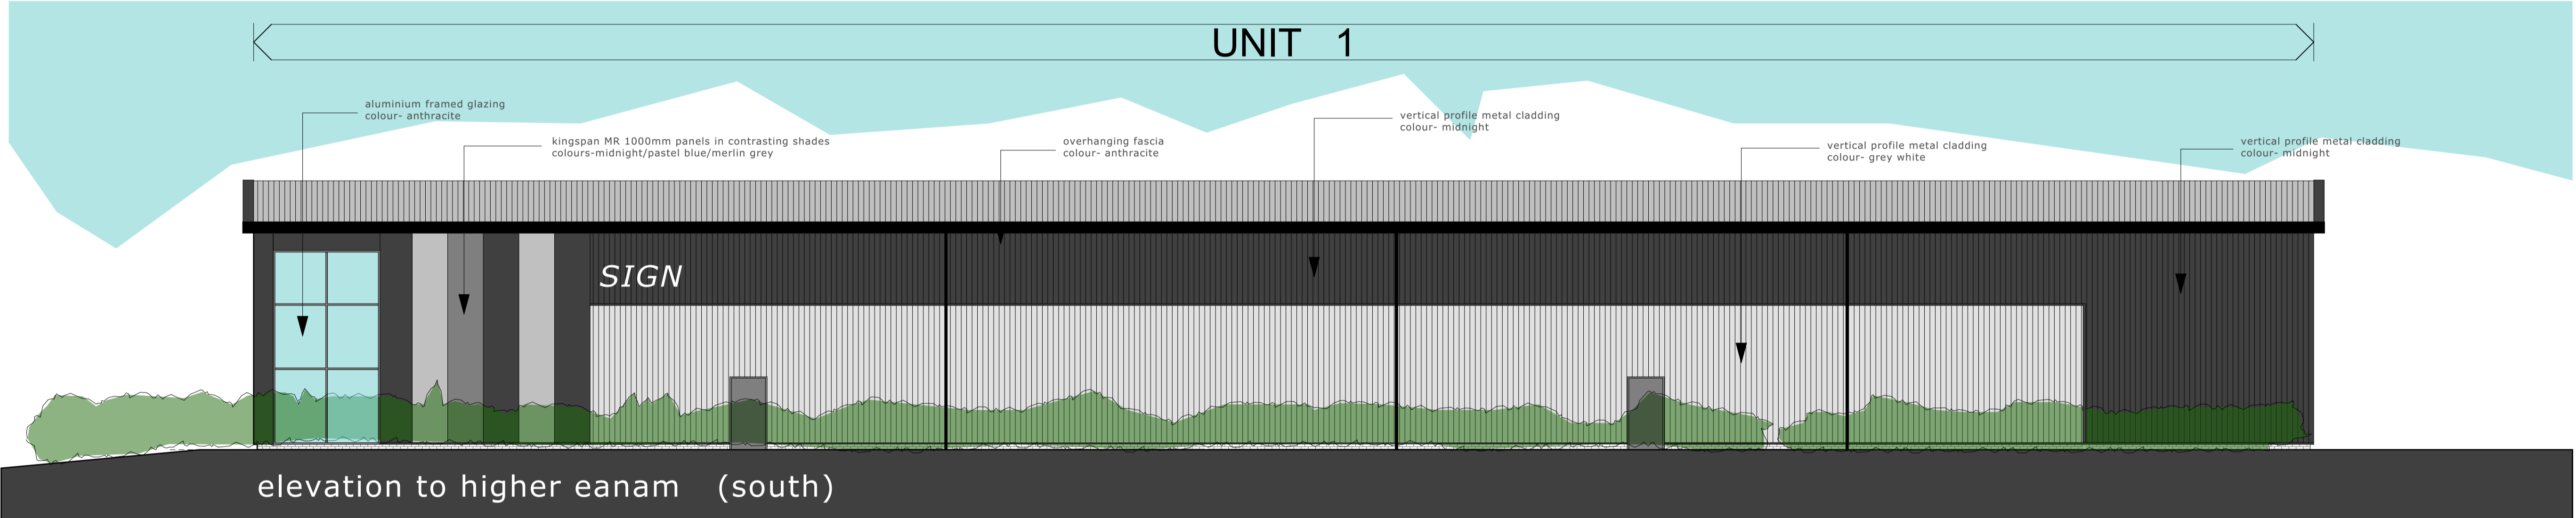

elevation to higher eanam (south)

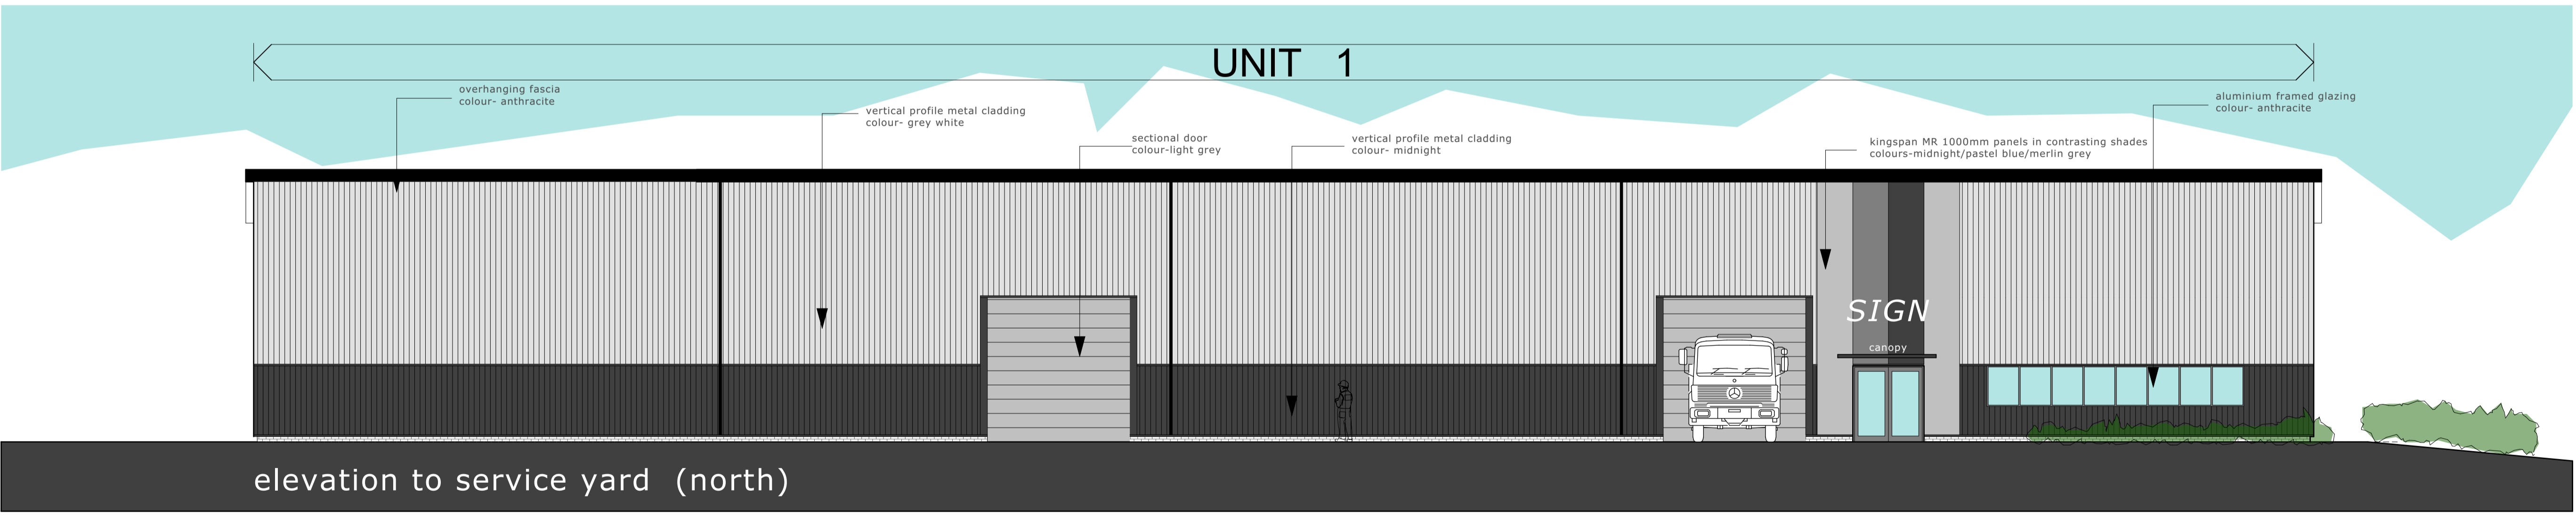

elevation to service yard (north)

