


NOTES:

1. DO NOT SCALE
2. ALL DIMENSIONS IN mm
3. ALL LEVELS IN mAOD

* indicates half hour fire doors, self-closing with intumescent strips and smoke seals
 indicates one hour fire doors, self-closing with intumescent strips and smoke seals
 cb = PFC Corofil 450 cavity barrier, max. 20M horizontal crs.
 surface spread of flame to walls and ceilings to be class '0' in circulation areas, eg. corridors and stairwells, and class '1' in rooms
 service penetrations through first and second floors to be fire stopped to give one hour fire protection

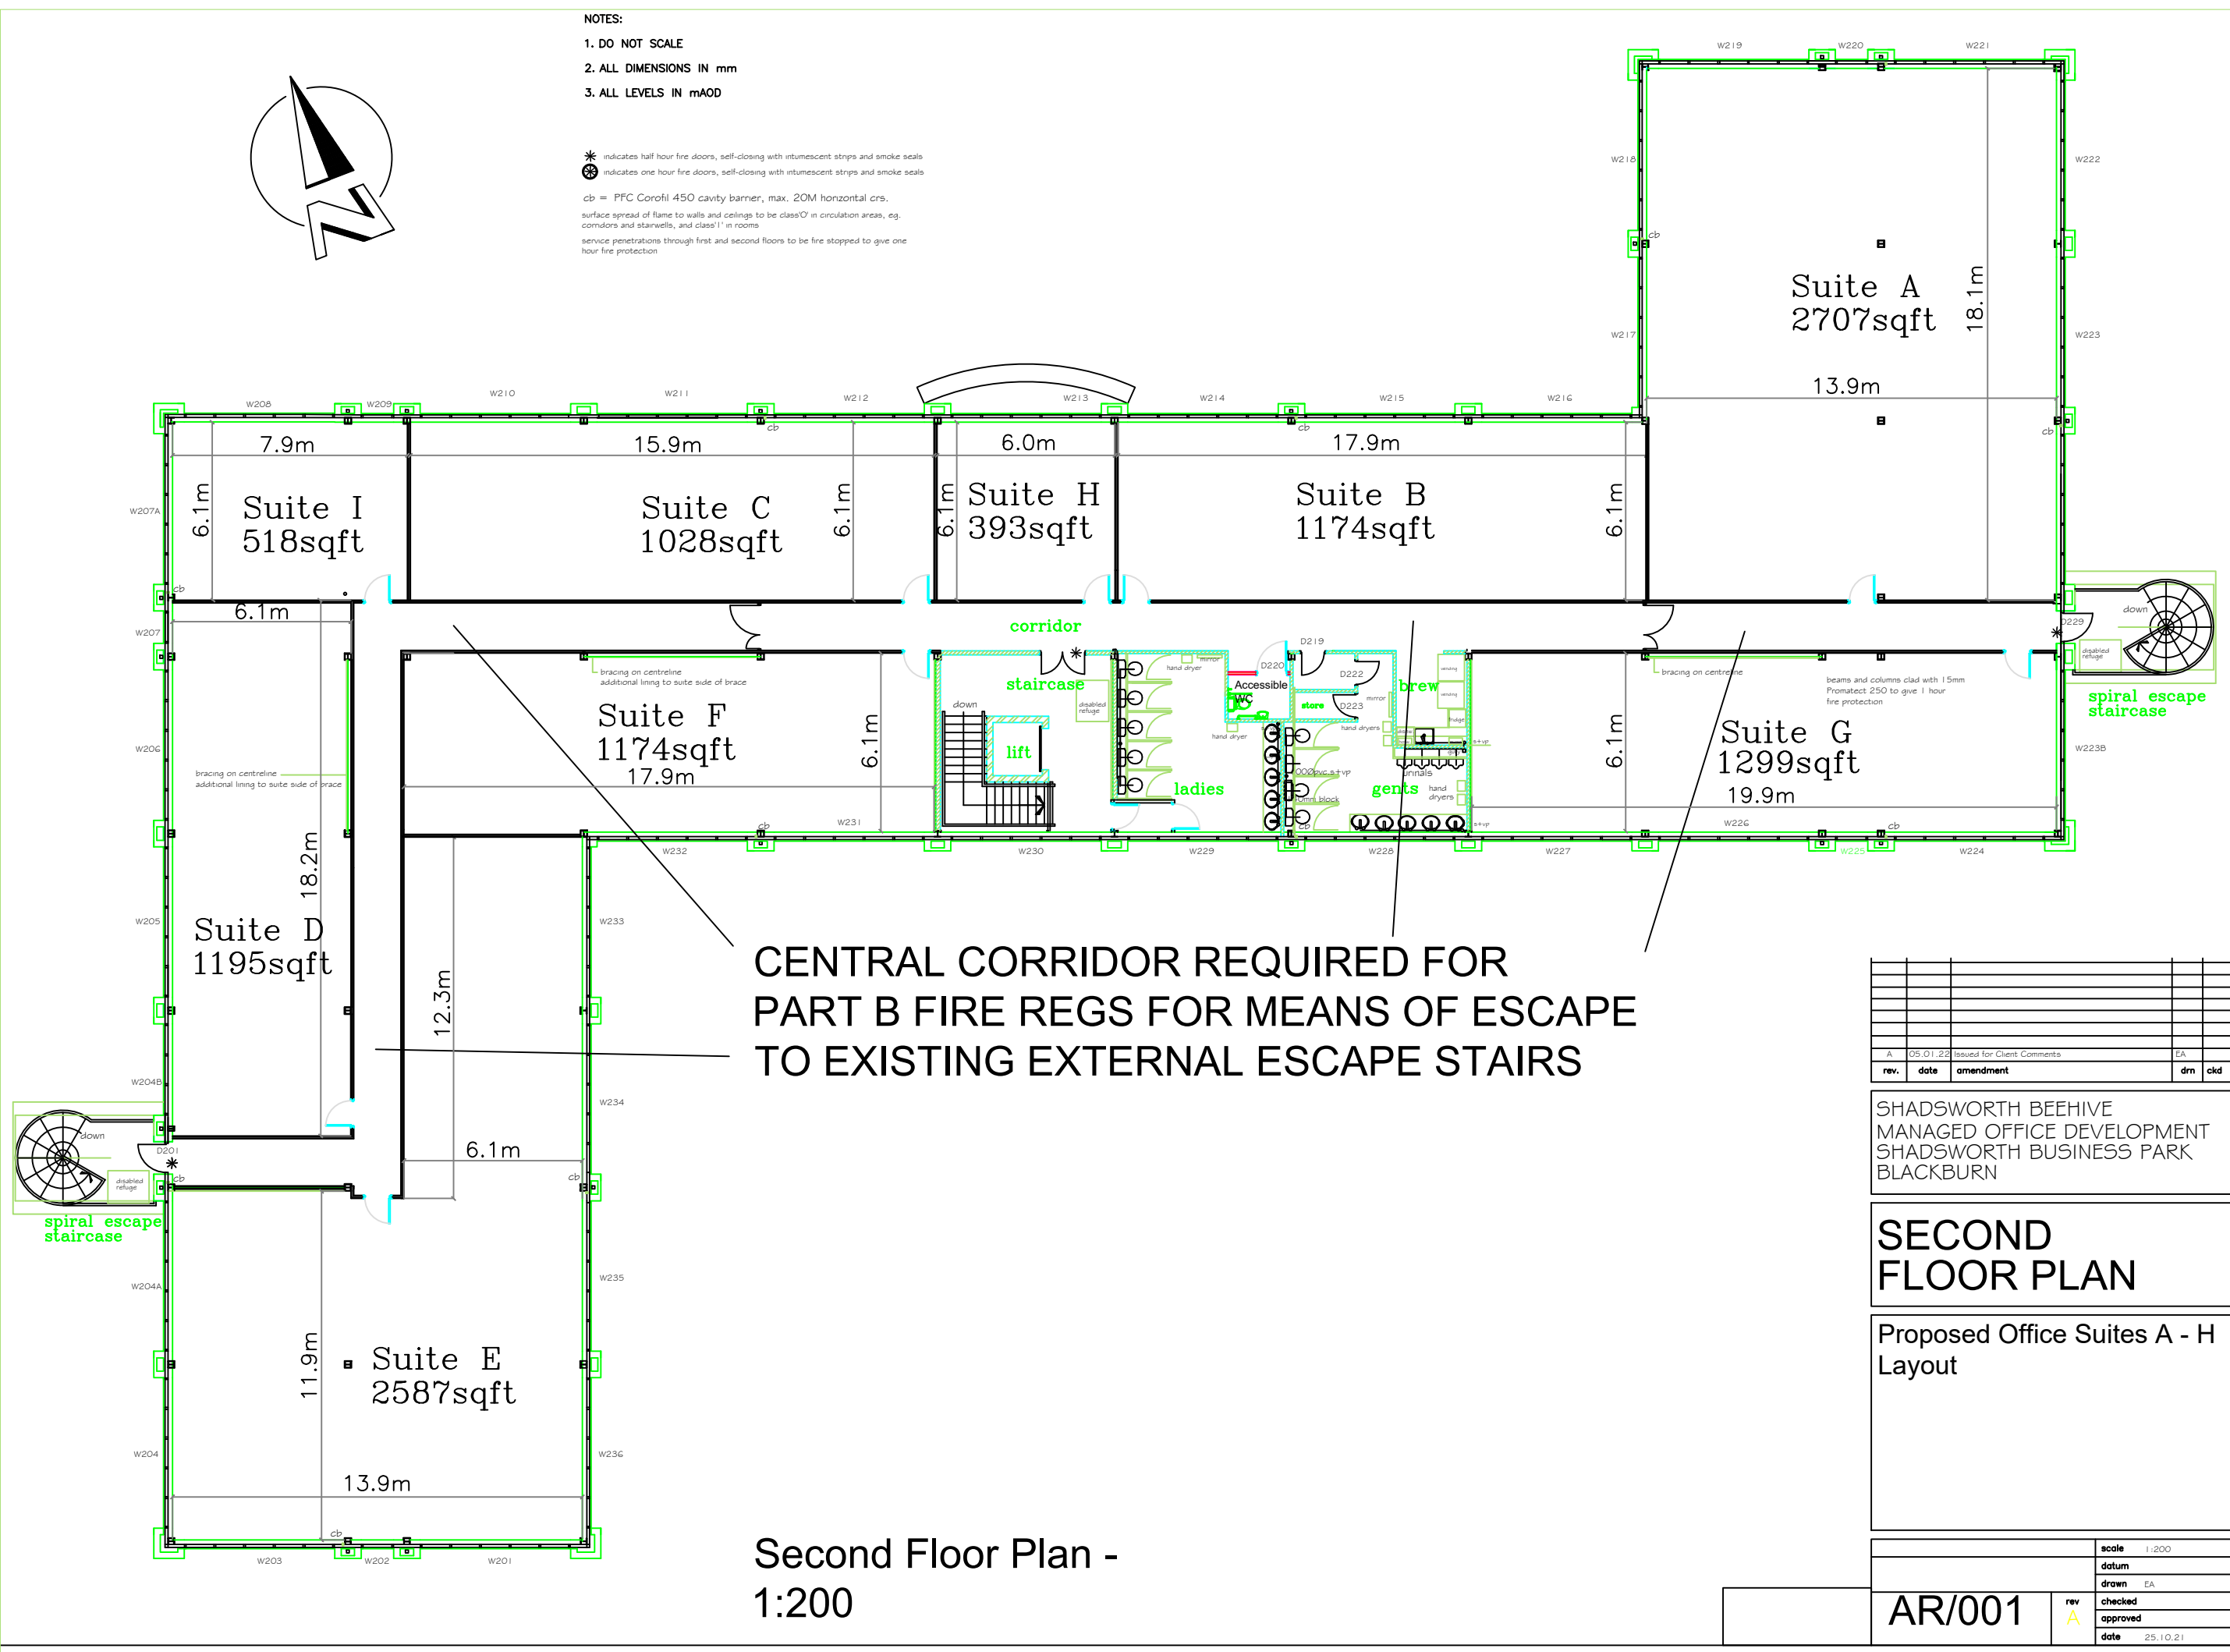

CENTRAL CORRIDOR REQUIRED FOR PART B FIRE REGS FOR MEANS OF ESCAPE TO EXISTING EXTERNAL ESCAPE STAIRS

Second Floor Plan - 1:200

rev.	date	amendment	dm	ckd
A	05.01.23	Issued for Client Comments	EA	

SHADSWORTH BEEHIVE
 MANAGED OFFICE DEVELOPMENT
 SHADSWORTH BUSINESS PARK
 BLACKBURN

SECOND FLOOR PLAN

Proposed Office Suites A - H
 Layout

scale	1:200
datum	
drawn	EA
checked	
approved	
date	25.10.21

AR/001

rev **A**